




BASEMENT PLAN BASE BID + ADD ALTERNATE #1
SCALE: 1/8"=1'-0" FIN FLOOR ELEV = 5120.50 MSL = (C/G.C.)
NOTE: SEE SHT 5-17 FOR CONCRETE COLUMN SCHEDULE
Provide 3/4" diameter w/ all door openings in conc.
For Base Bid Only See Sht. 5-1

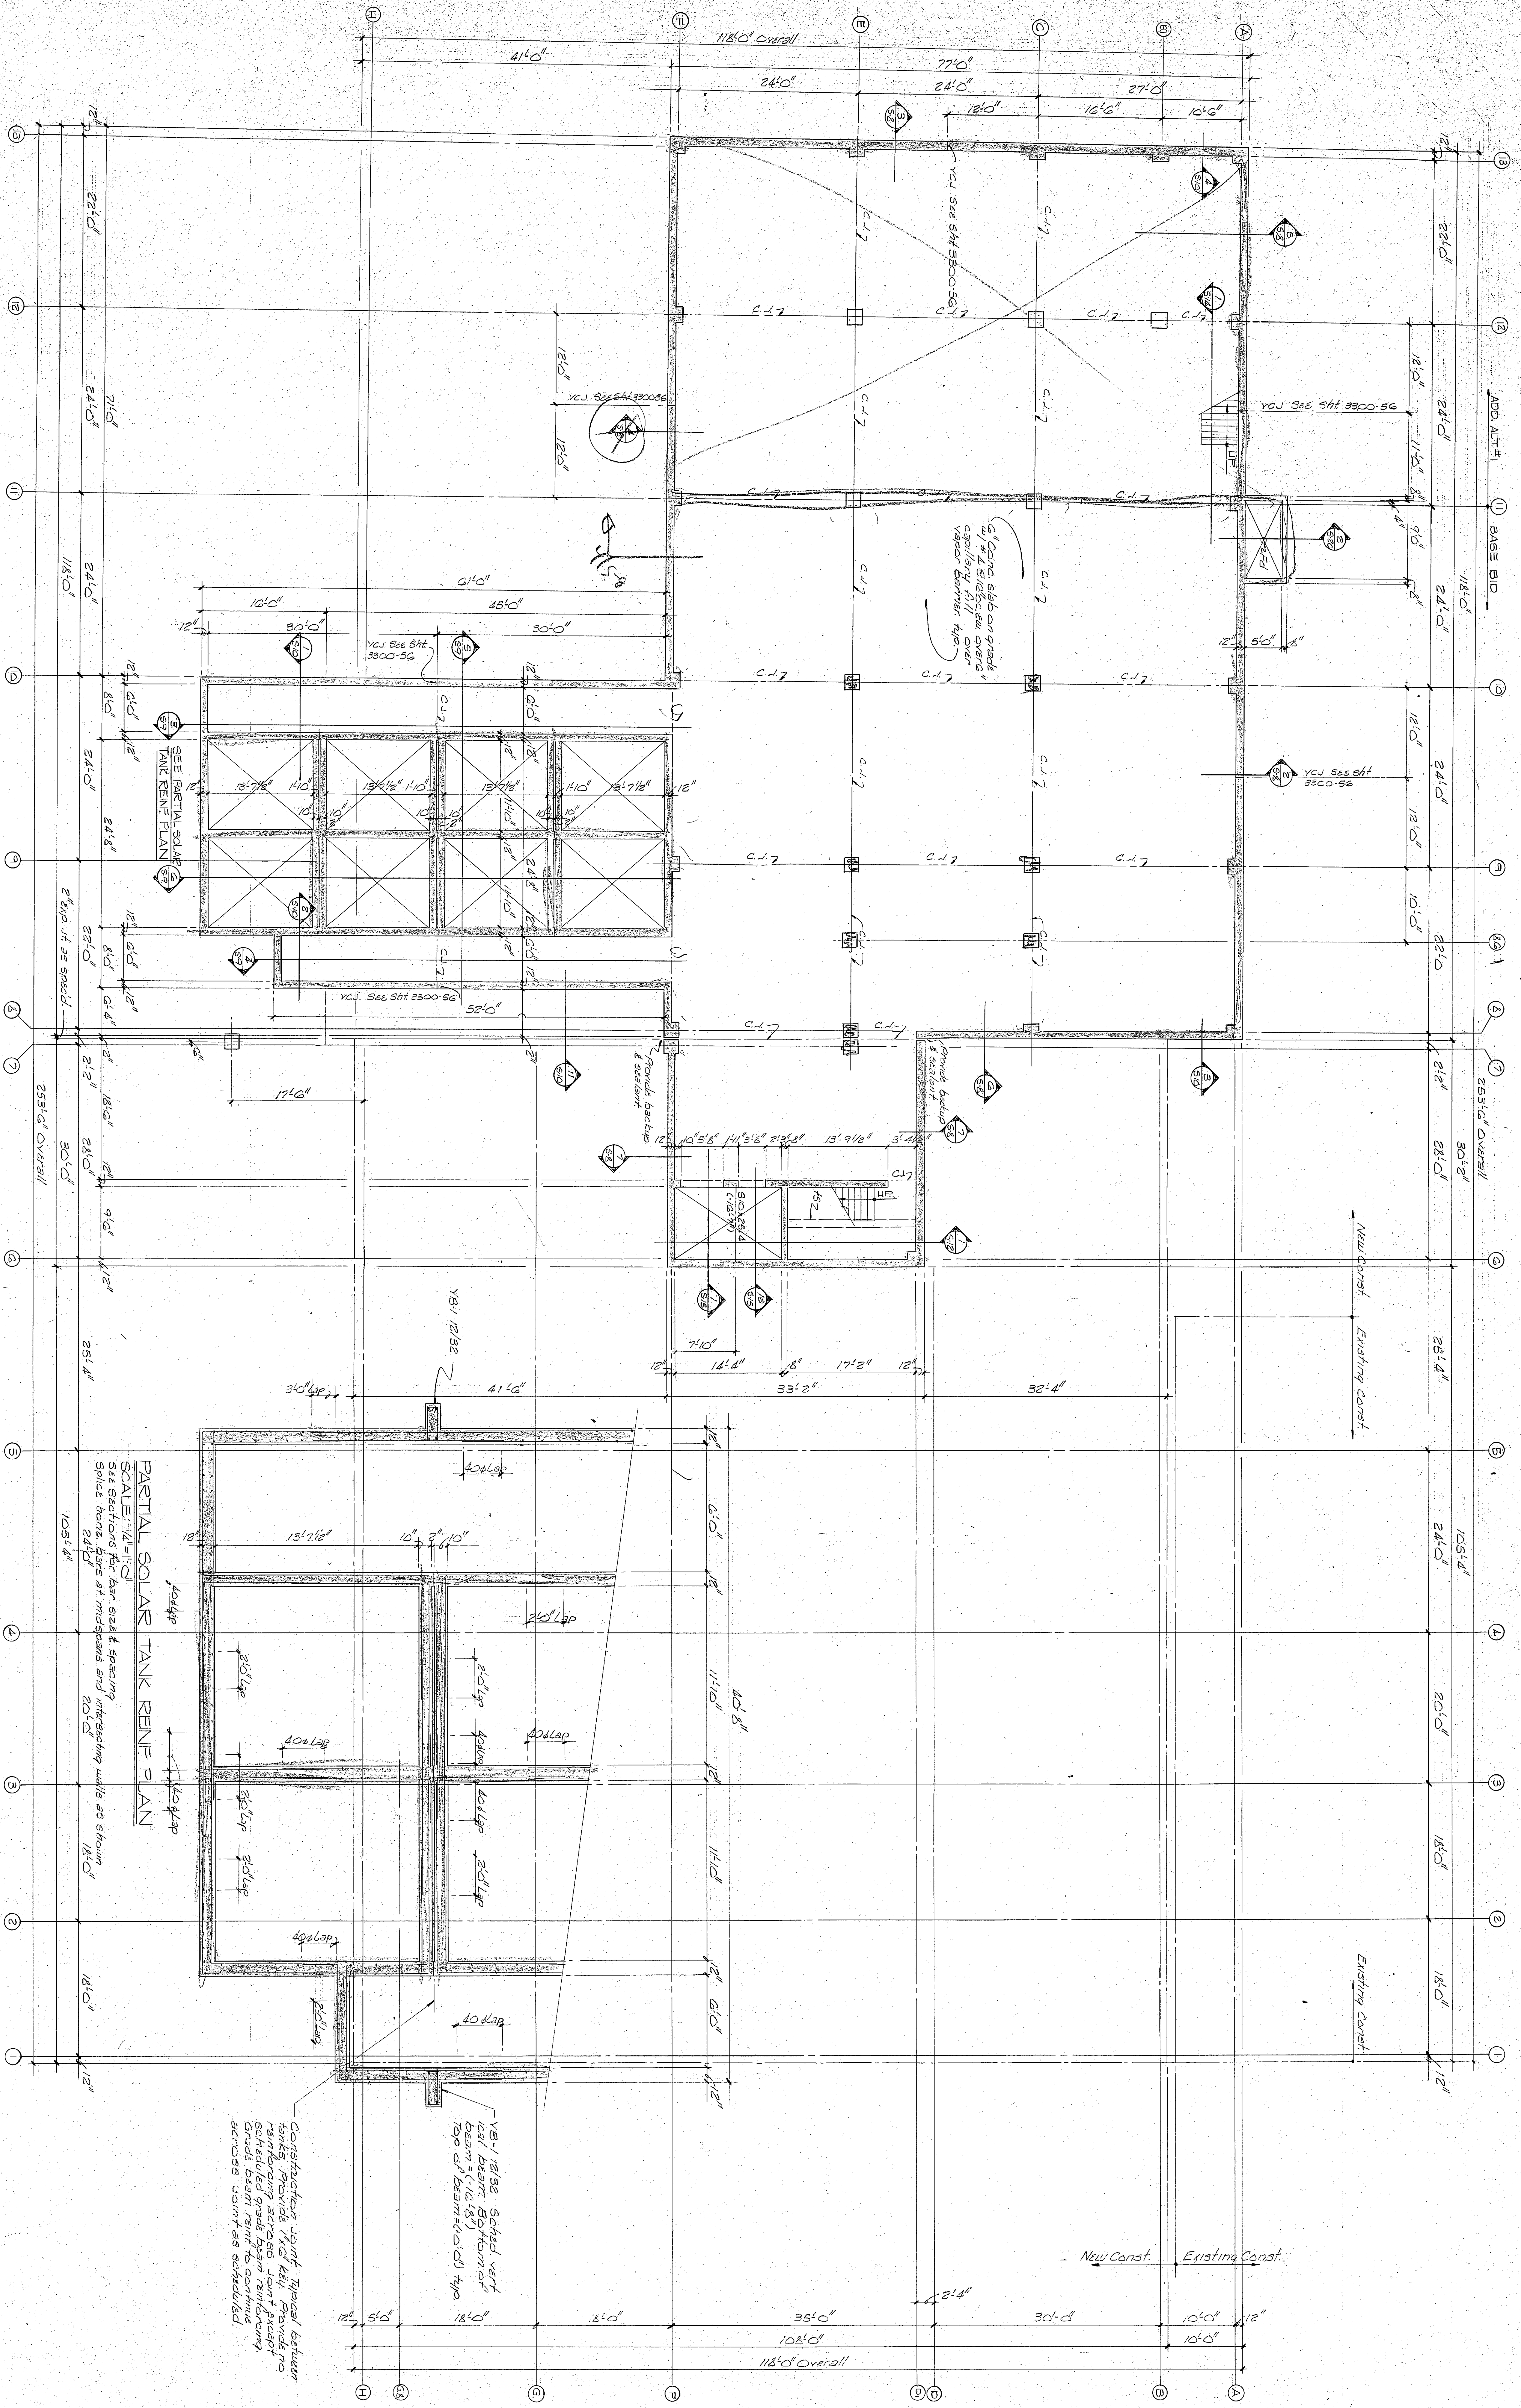

PARTIAL SOLAR TANK REIN. PLAN
SCALE: 1/4"=1'-0"
SEE SECTION FOR BAR SIZE & SPACING
SHOWN REIN. TYPE AT MIDSPAN AND 20'-0" FROM ENDS

Construction joint typical between
rebar and concrete beam. Rebar to be
scheduled grade beam reinforcement.
Grade beam rebar to continue
across joints as scheduled.

