
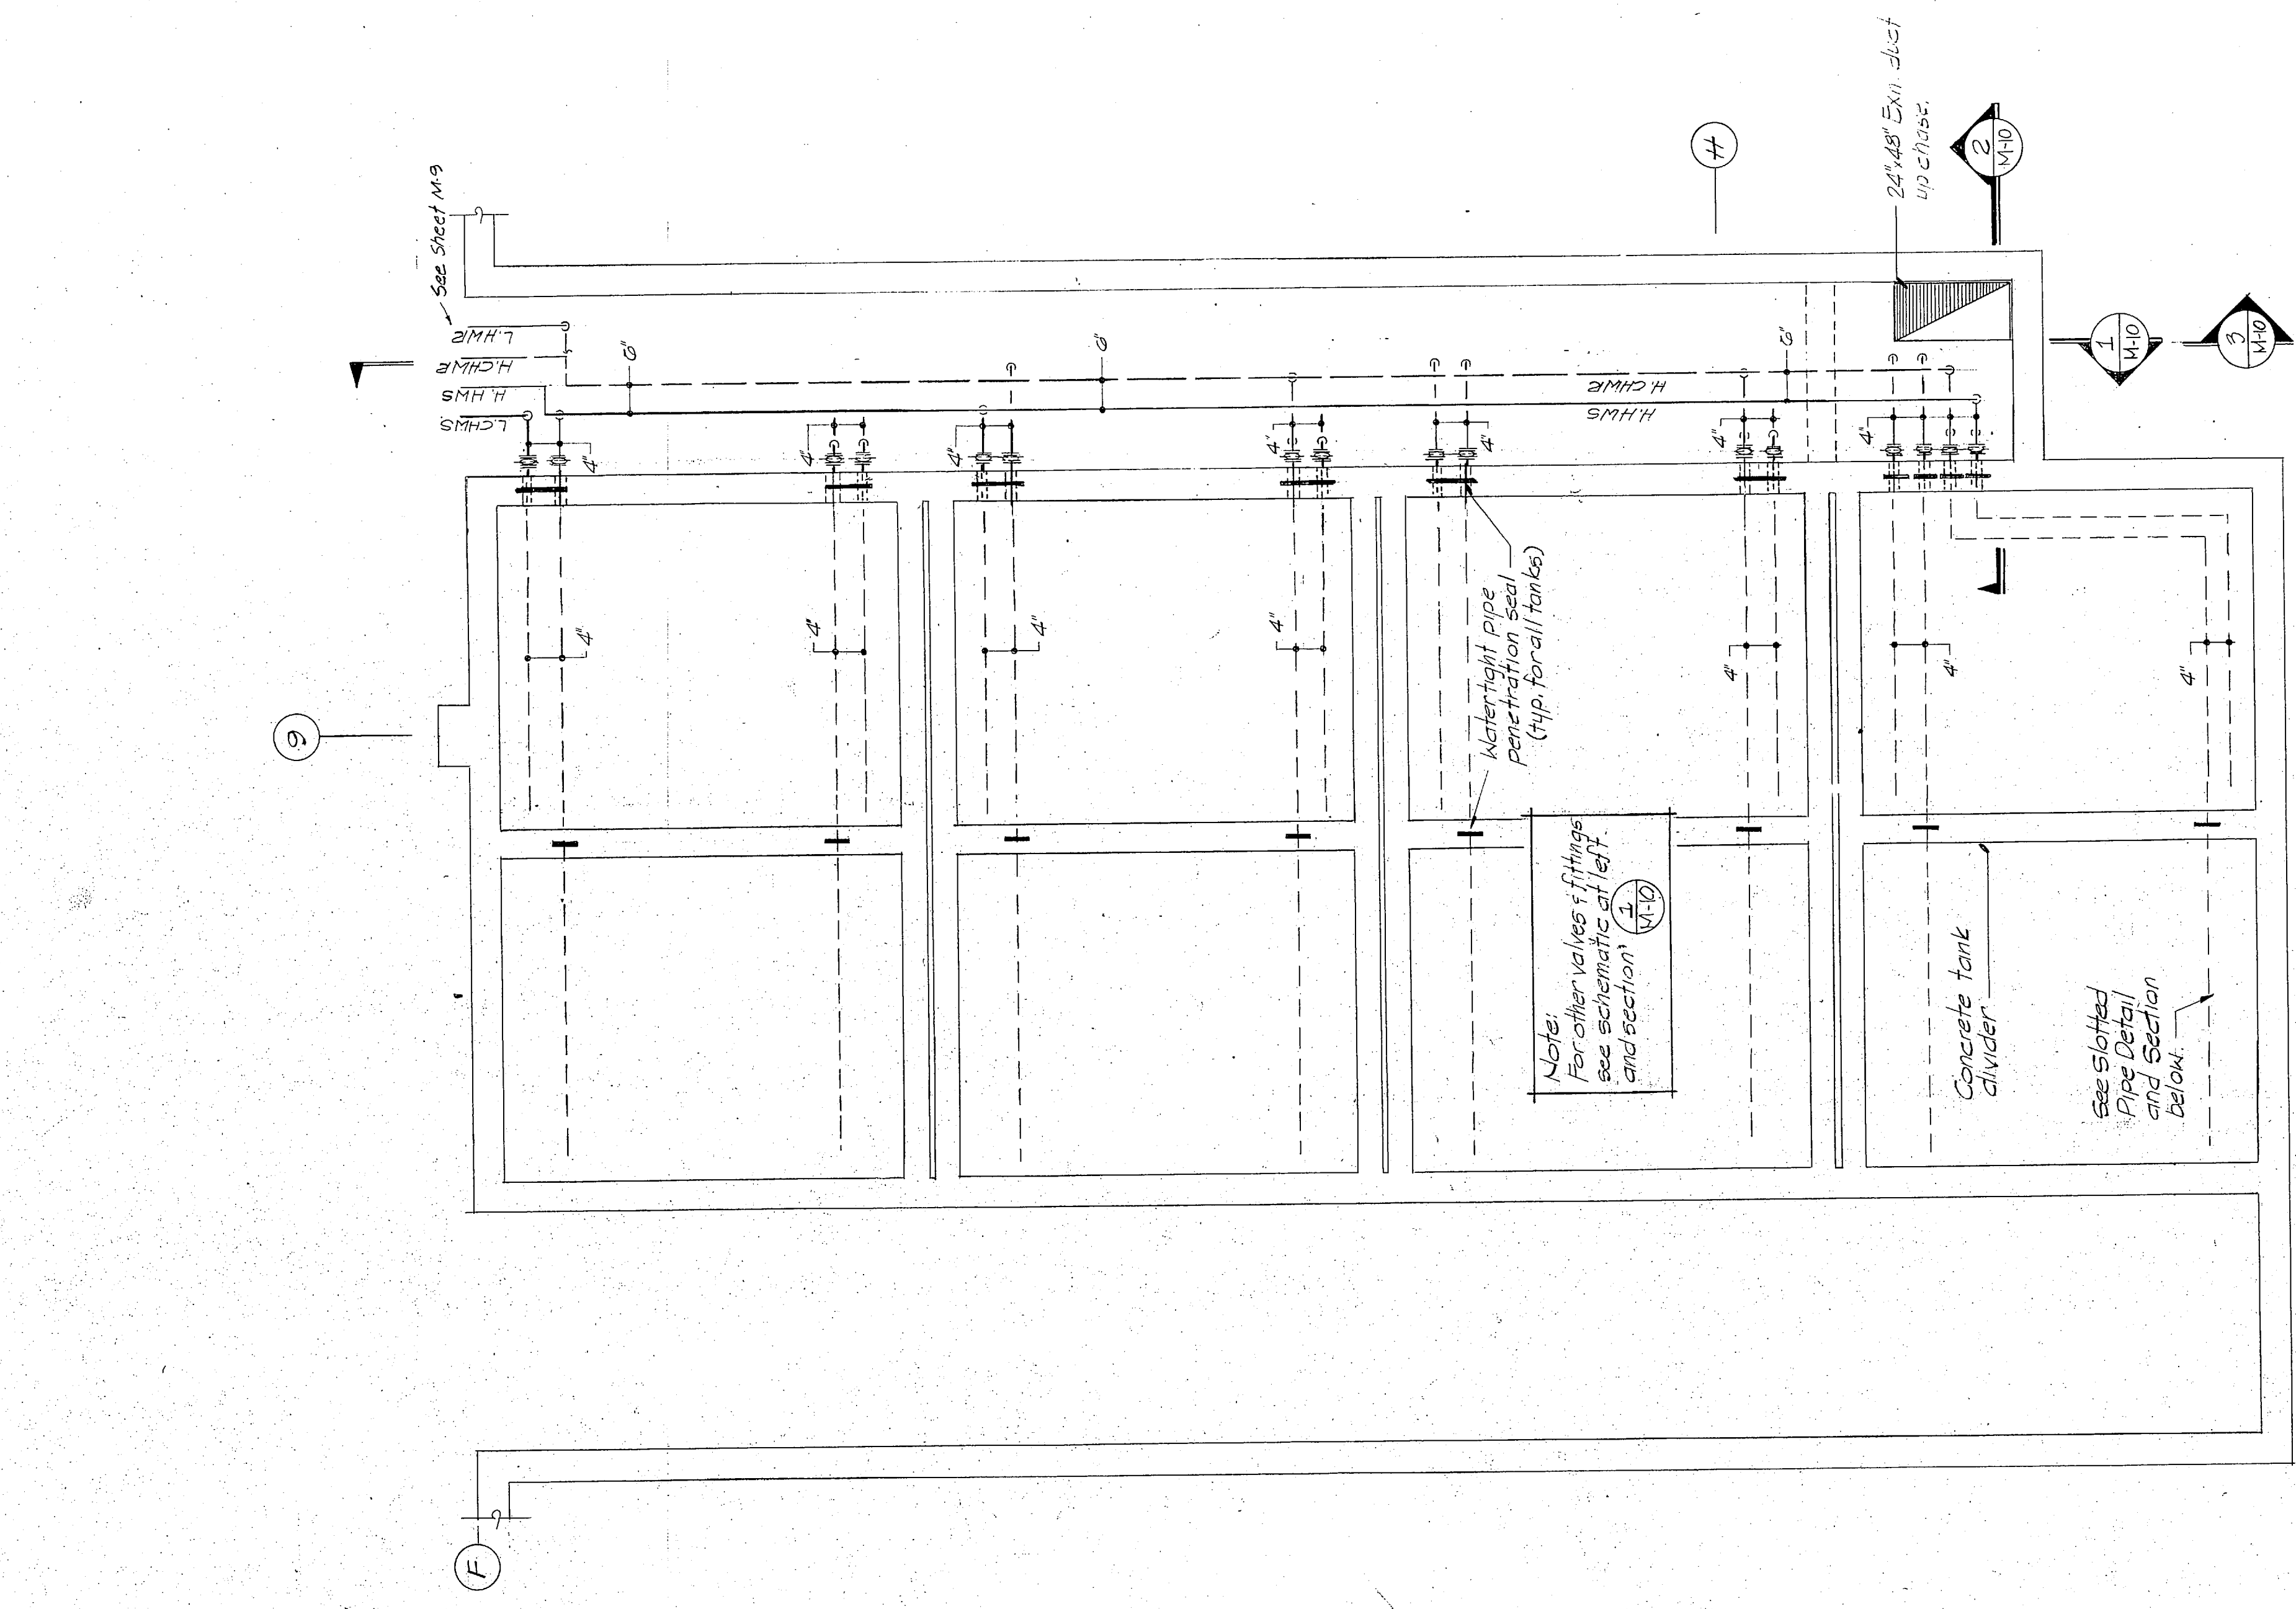
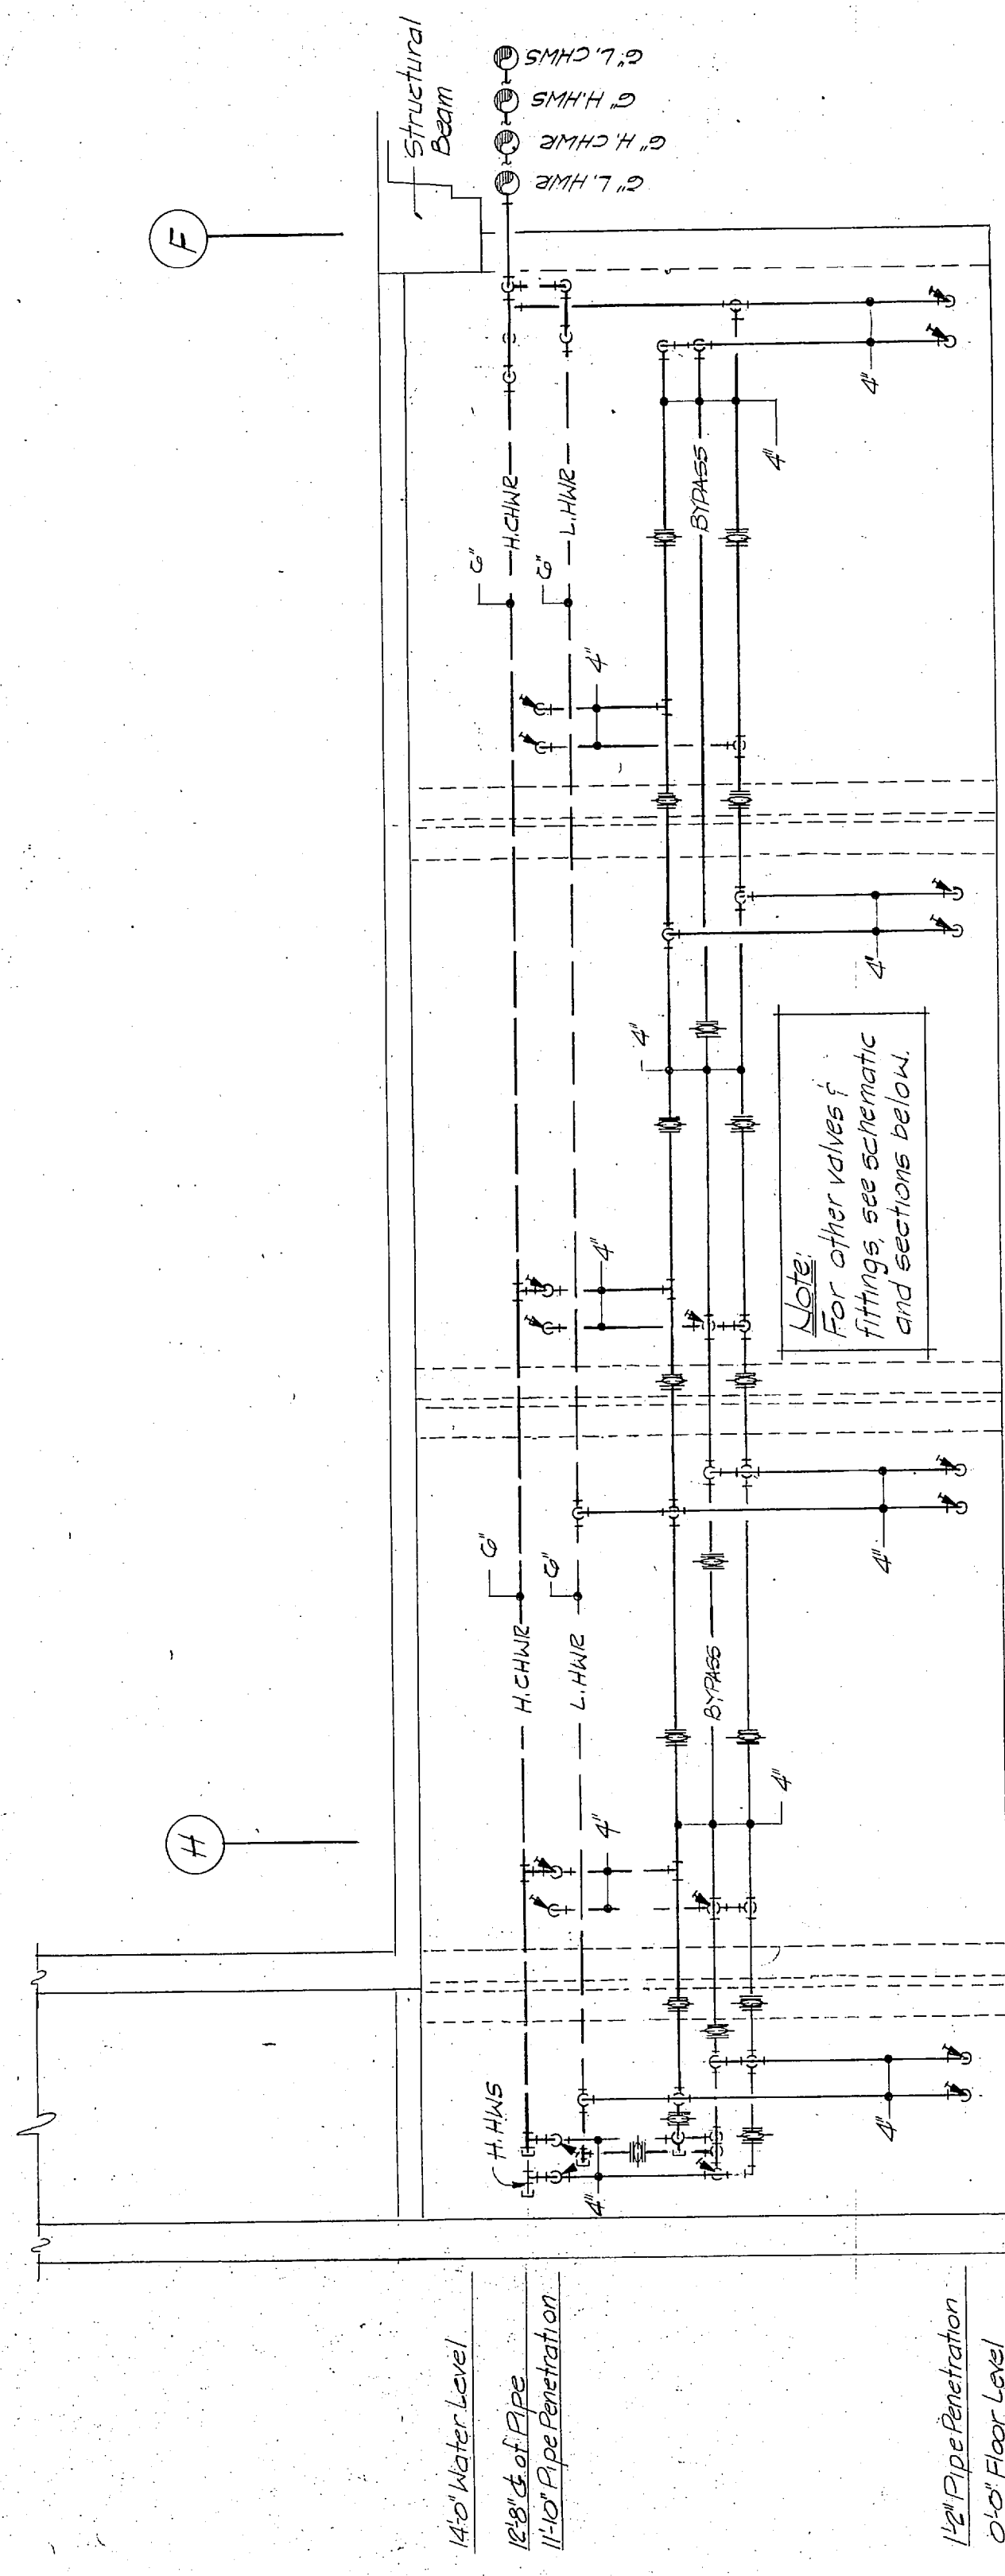


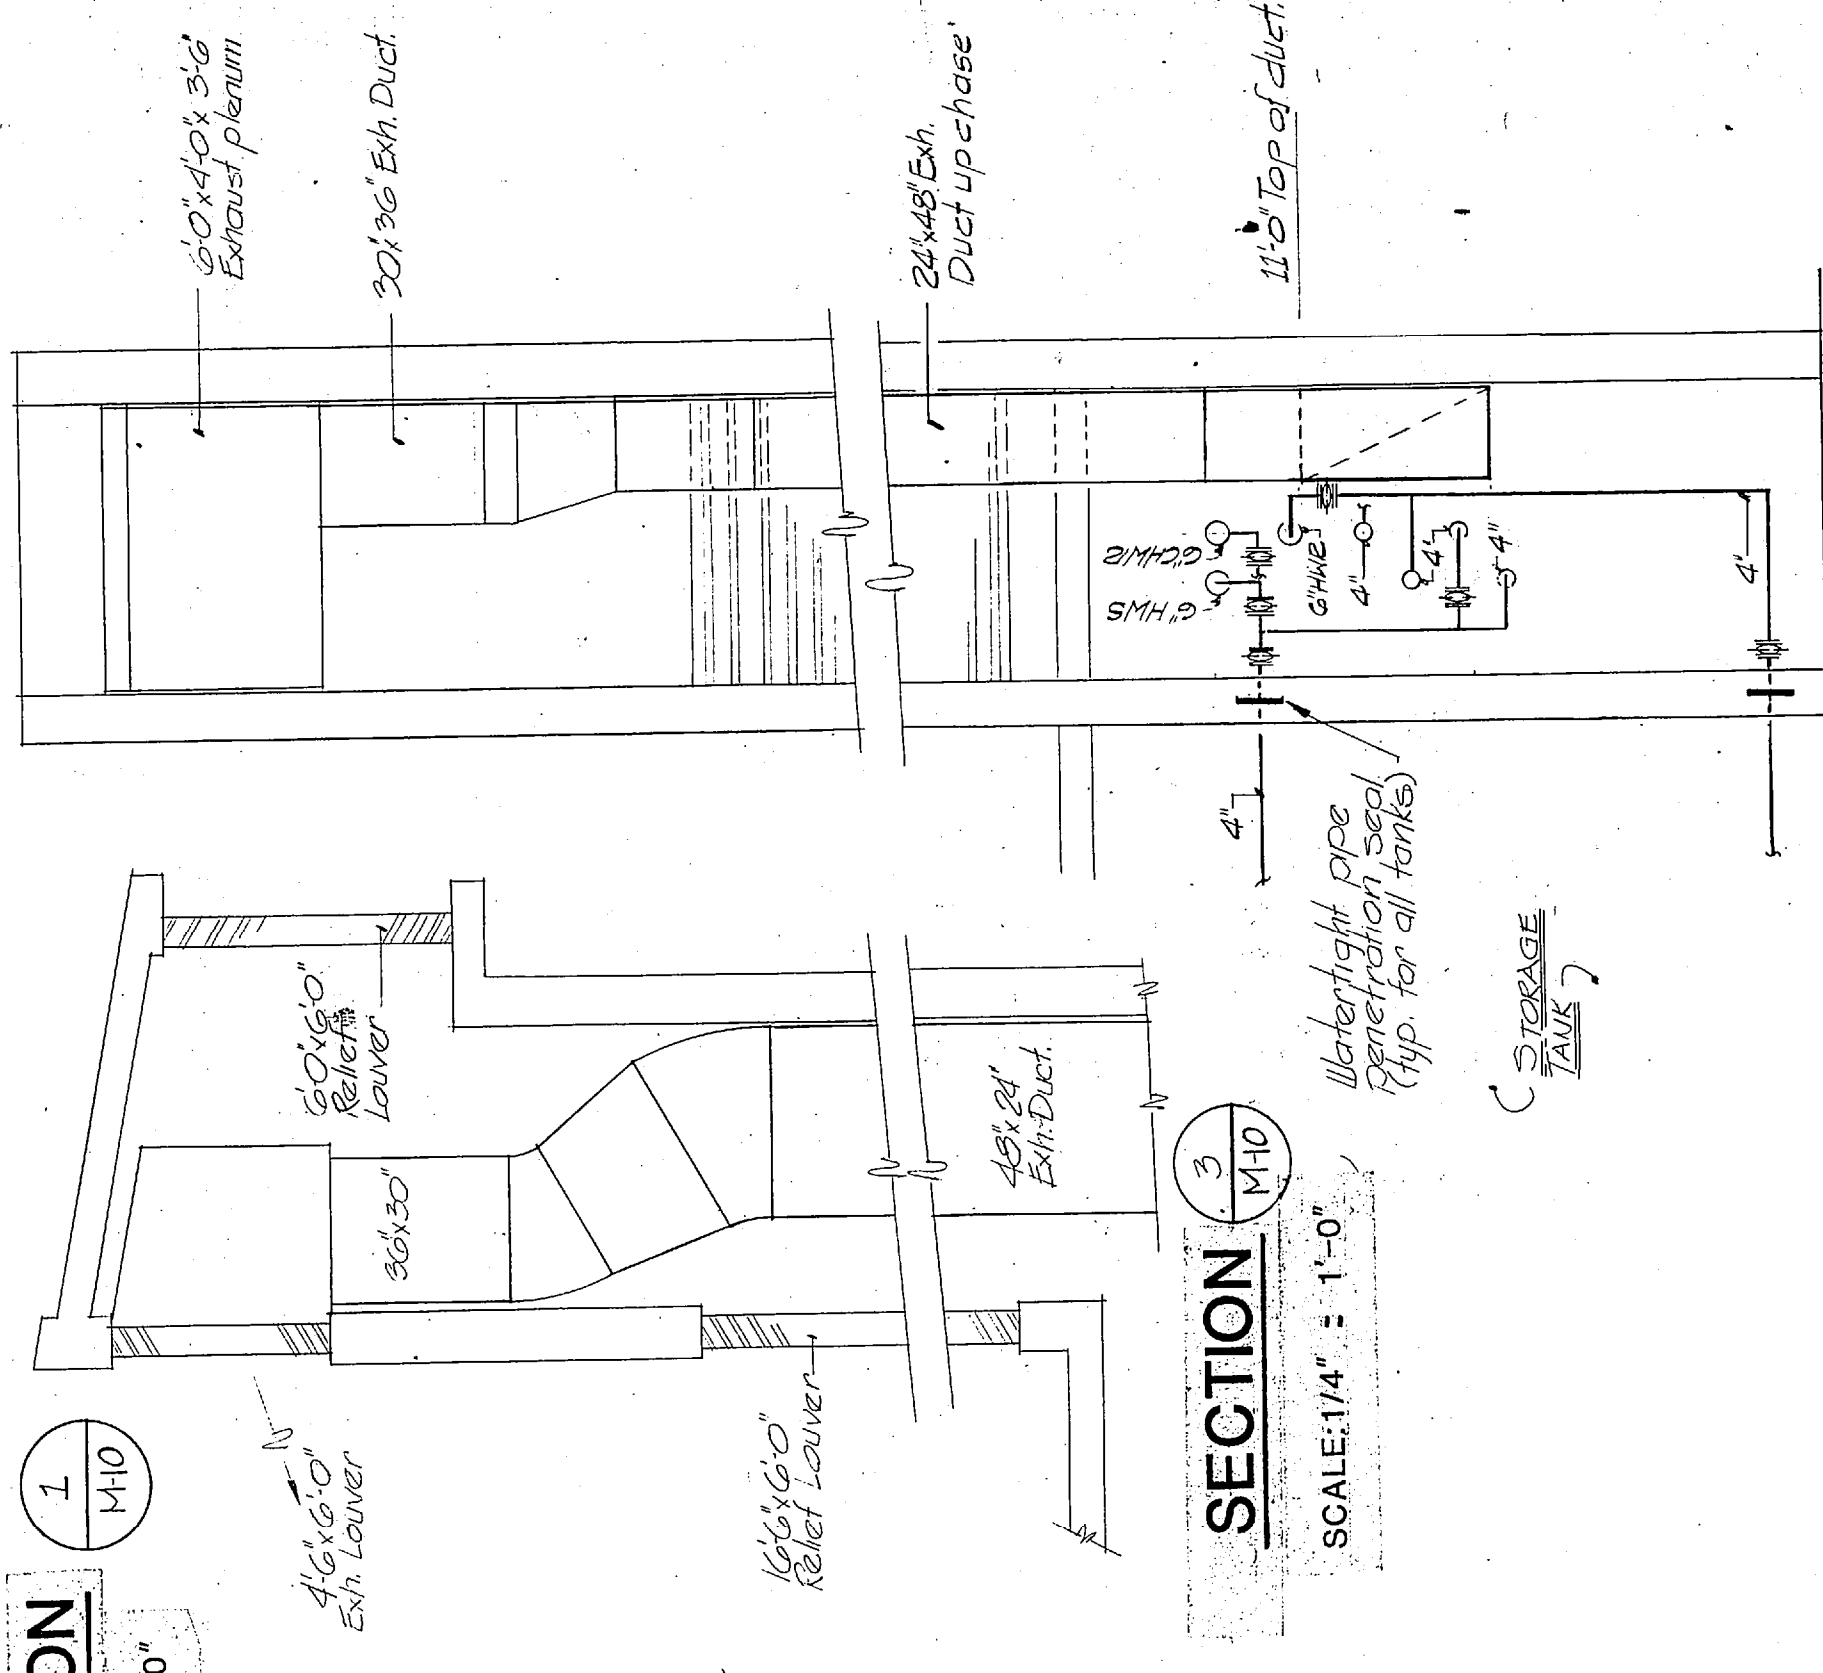

STORAGE TANK PLAN


$$1/4^n \leq 1' - 0''$$


SECTION

$$1/4^M = 1$$


PIPING SCHEMATIC

NONE

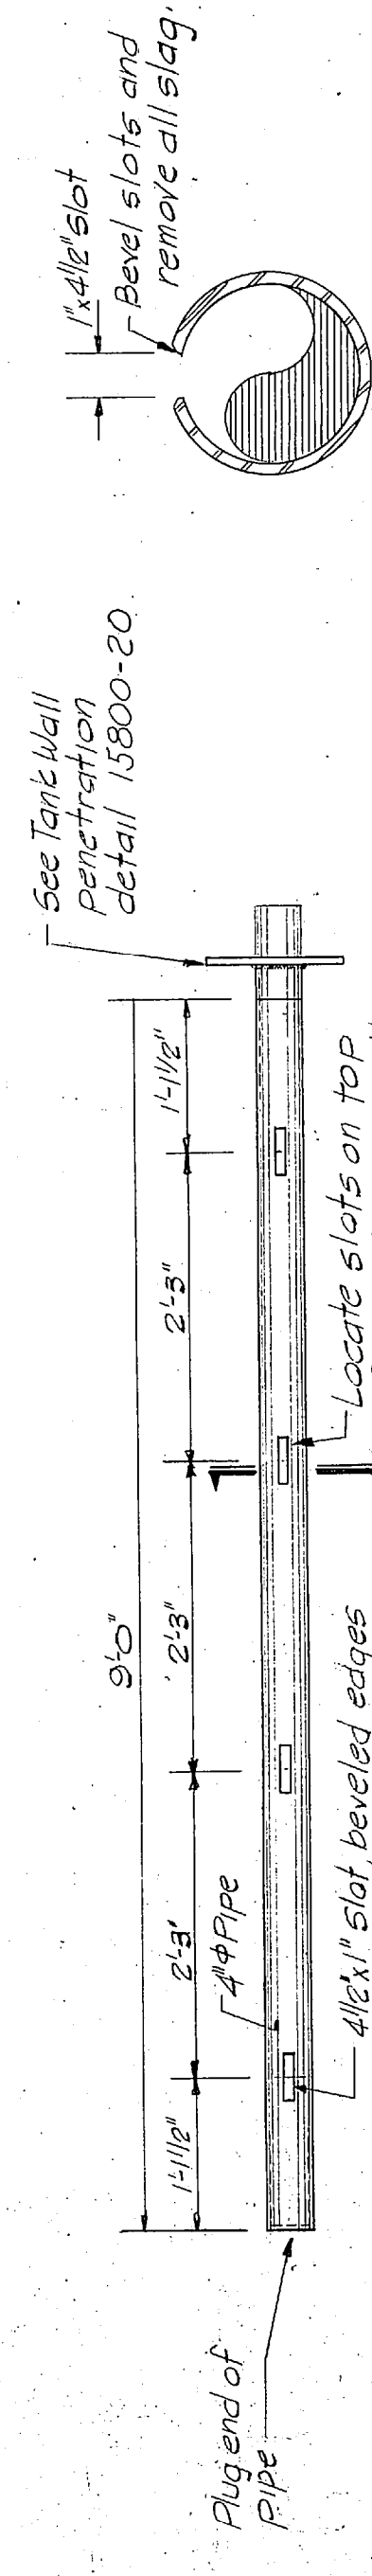

SLOTTED PIPE DETAIL

 $3\frac{1}{4}''-1'-0''$ 

3'-1'-0"