



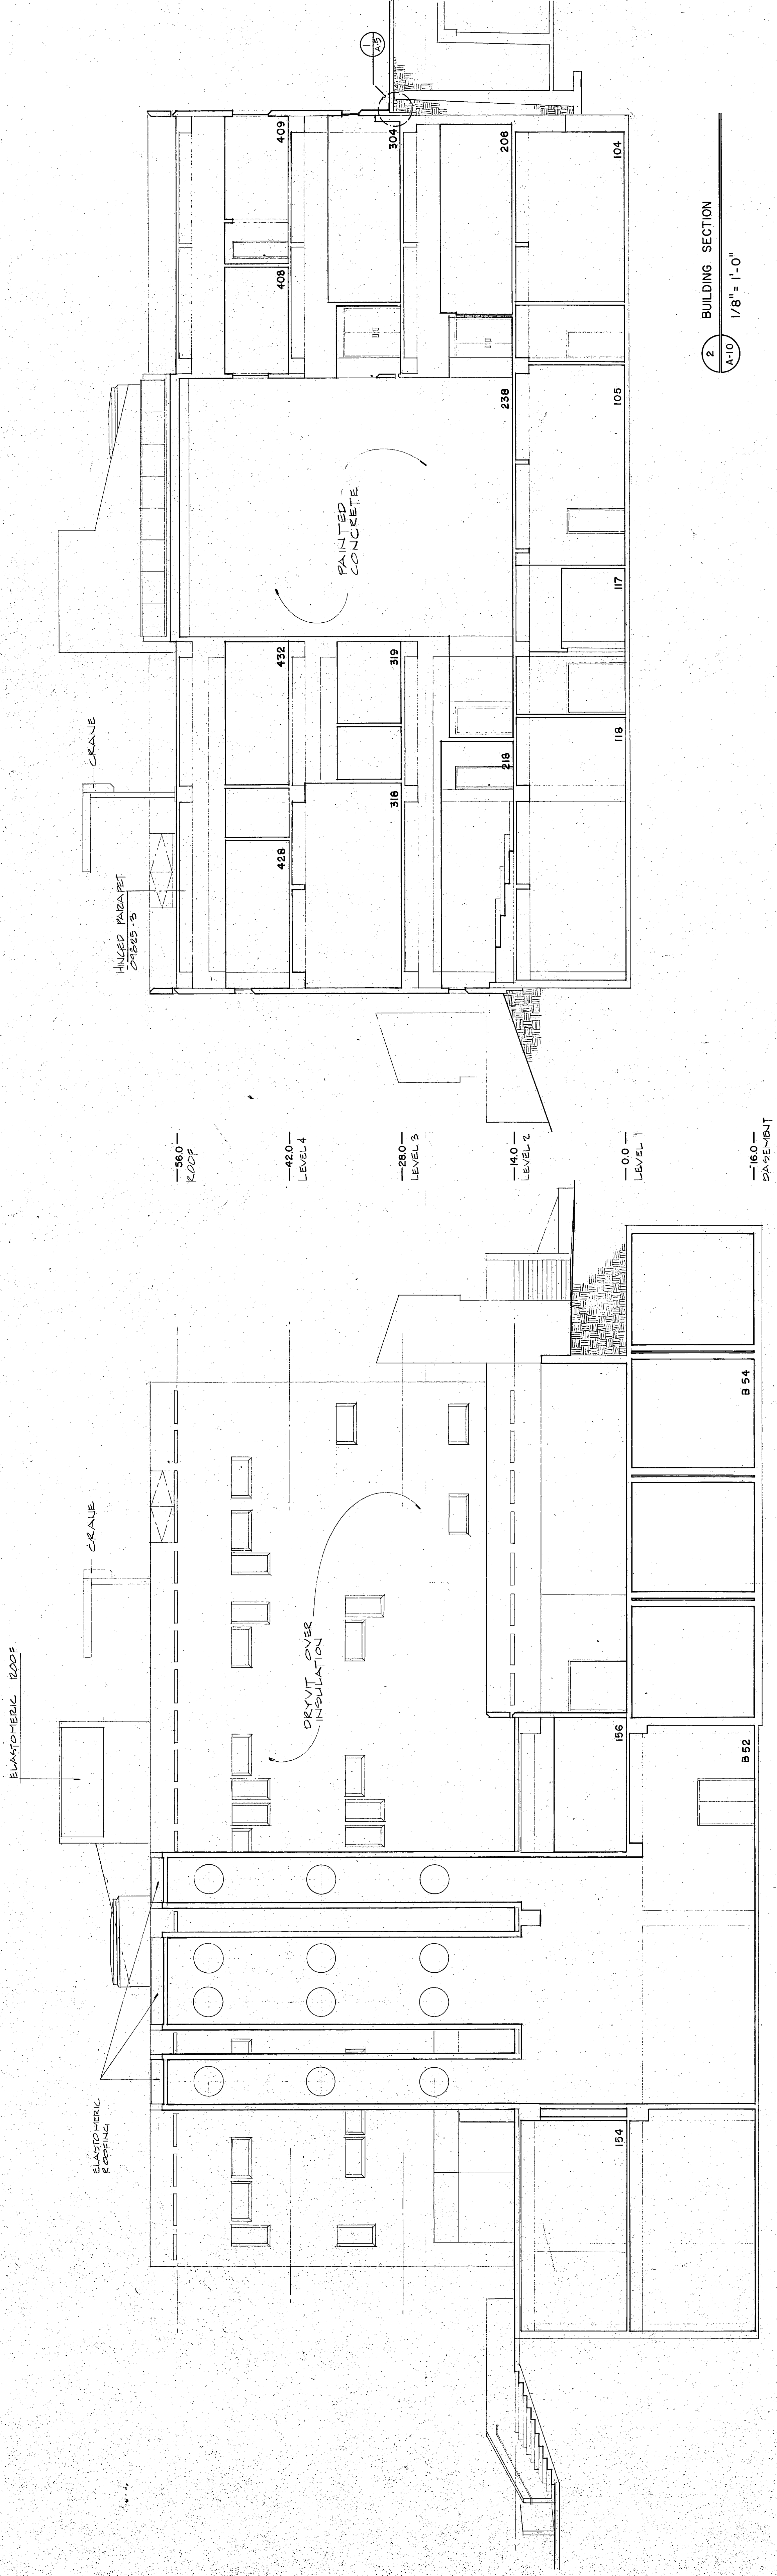

1 BUILDING SECTION
1/8" = 1'-0"

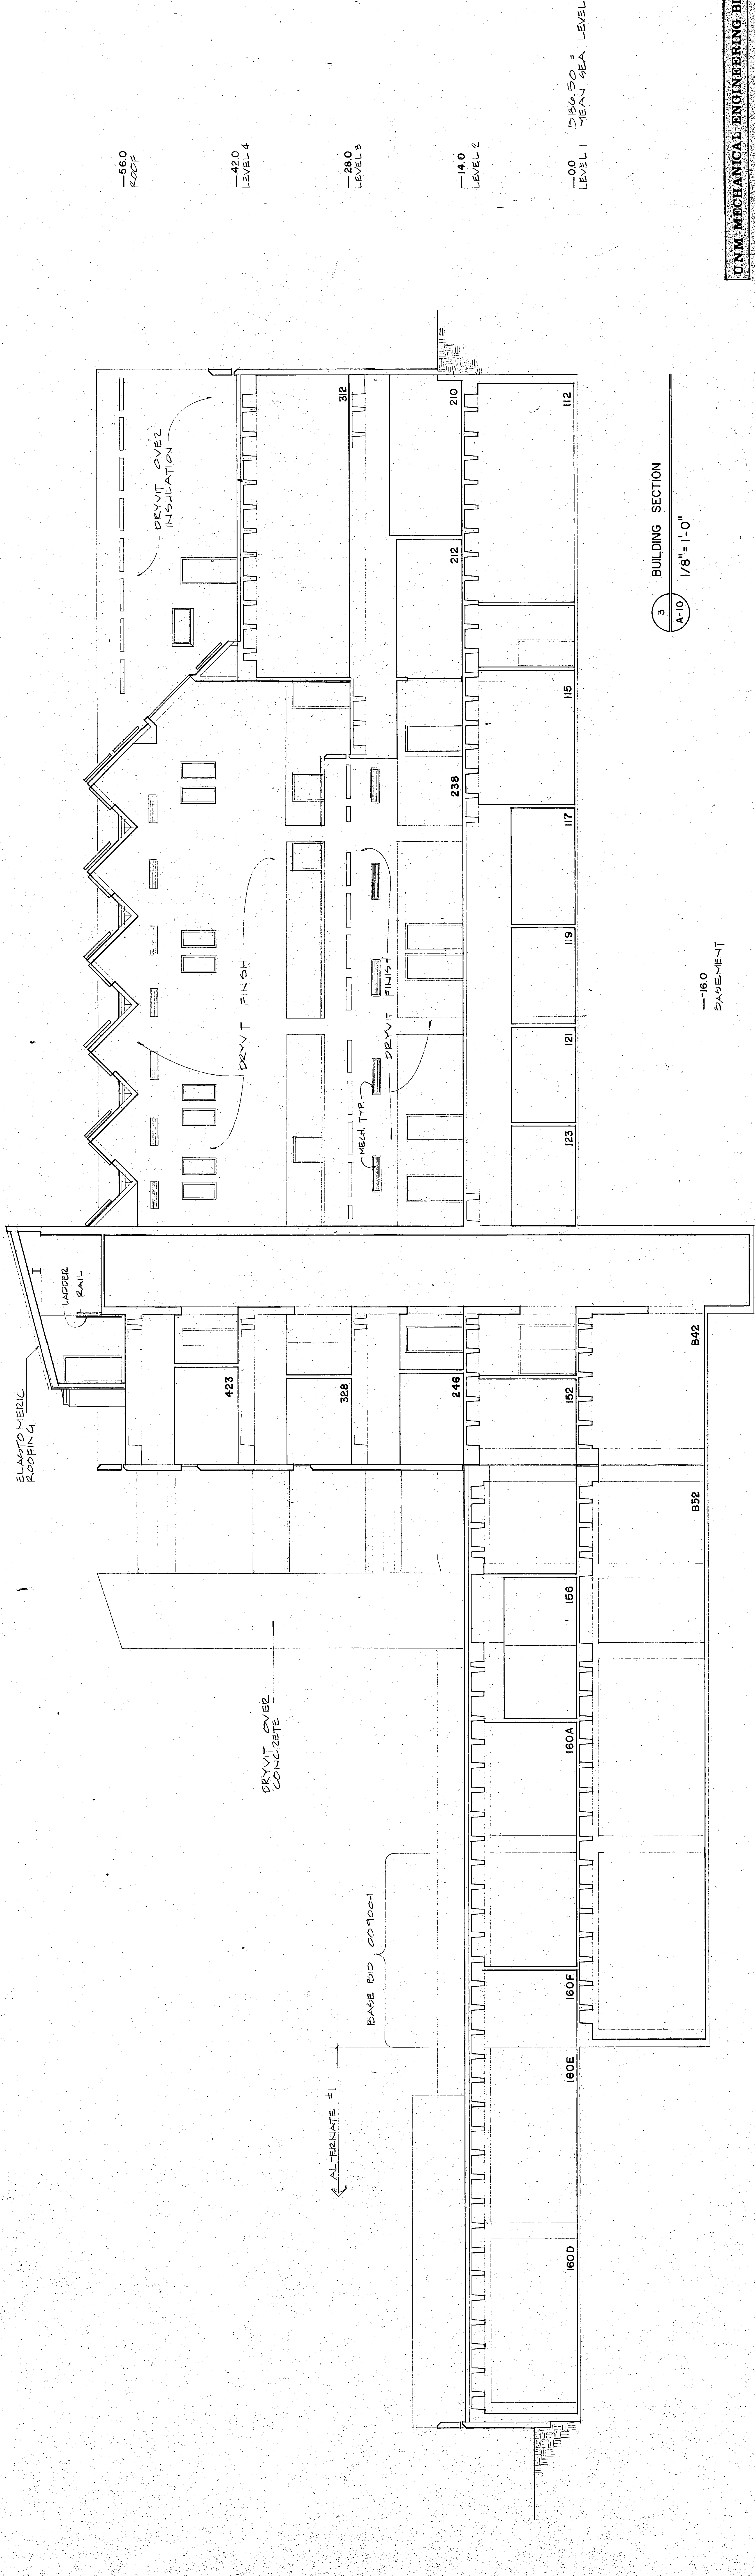


3 BUILDING SECTION
1/8" = 1'-0"

—16.0
BASEMENT

UNM MECHANICAL ENGINEERING BLDG.

BUILDING SECTIONS

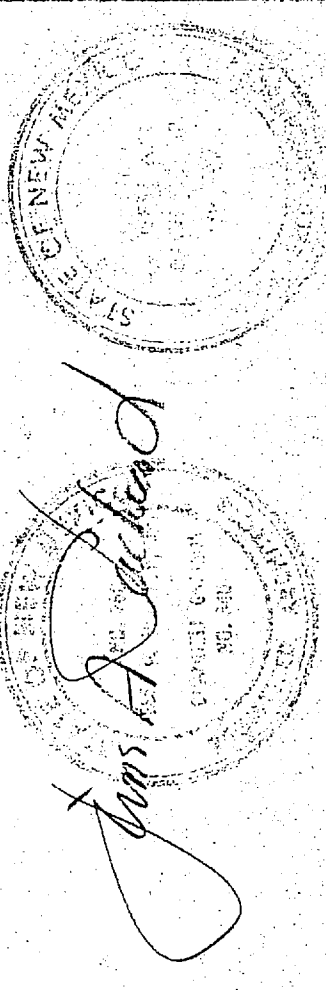

James A. Graham and Graham Architects
date 11/20/78
sheet A-10
project 3380/34877