
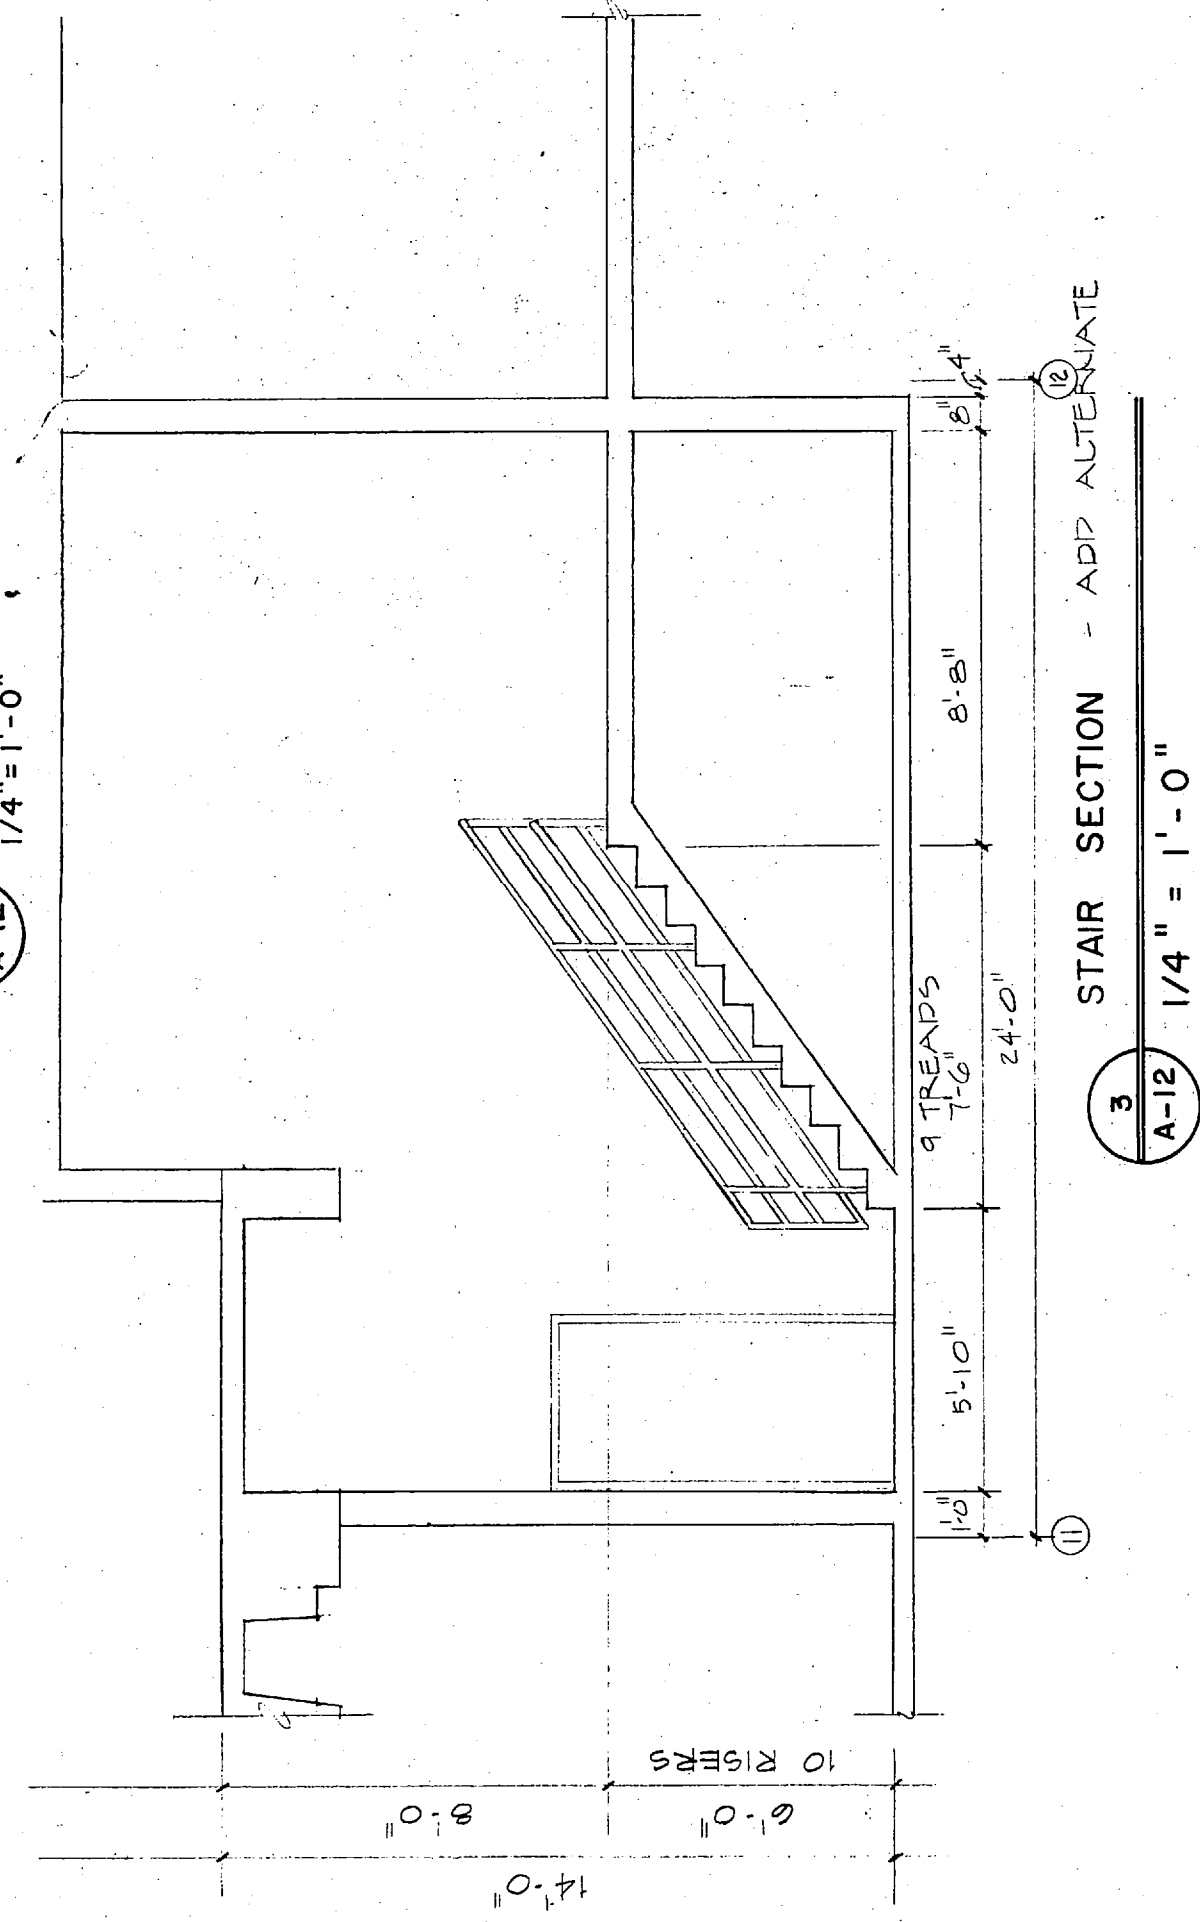
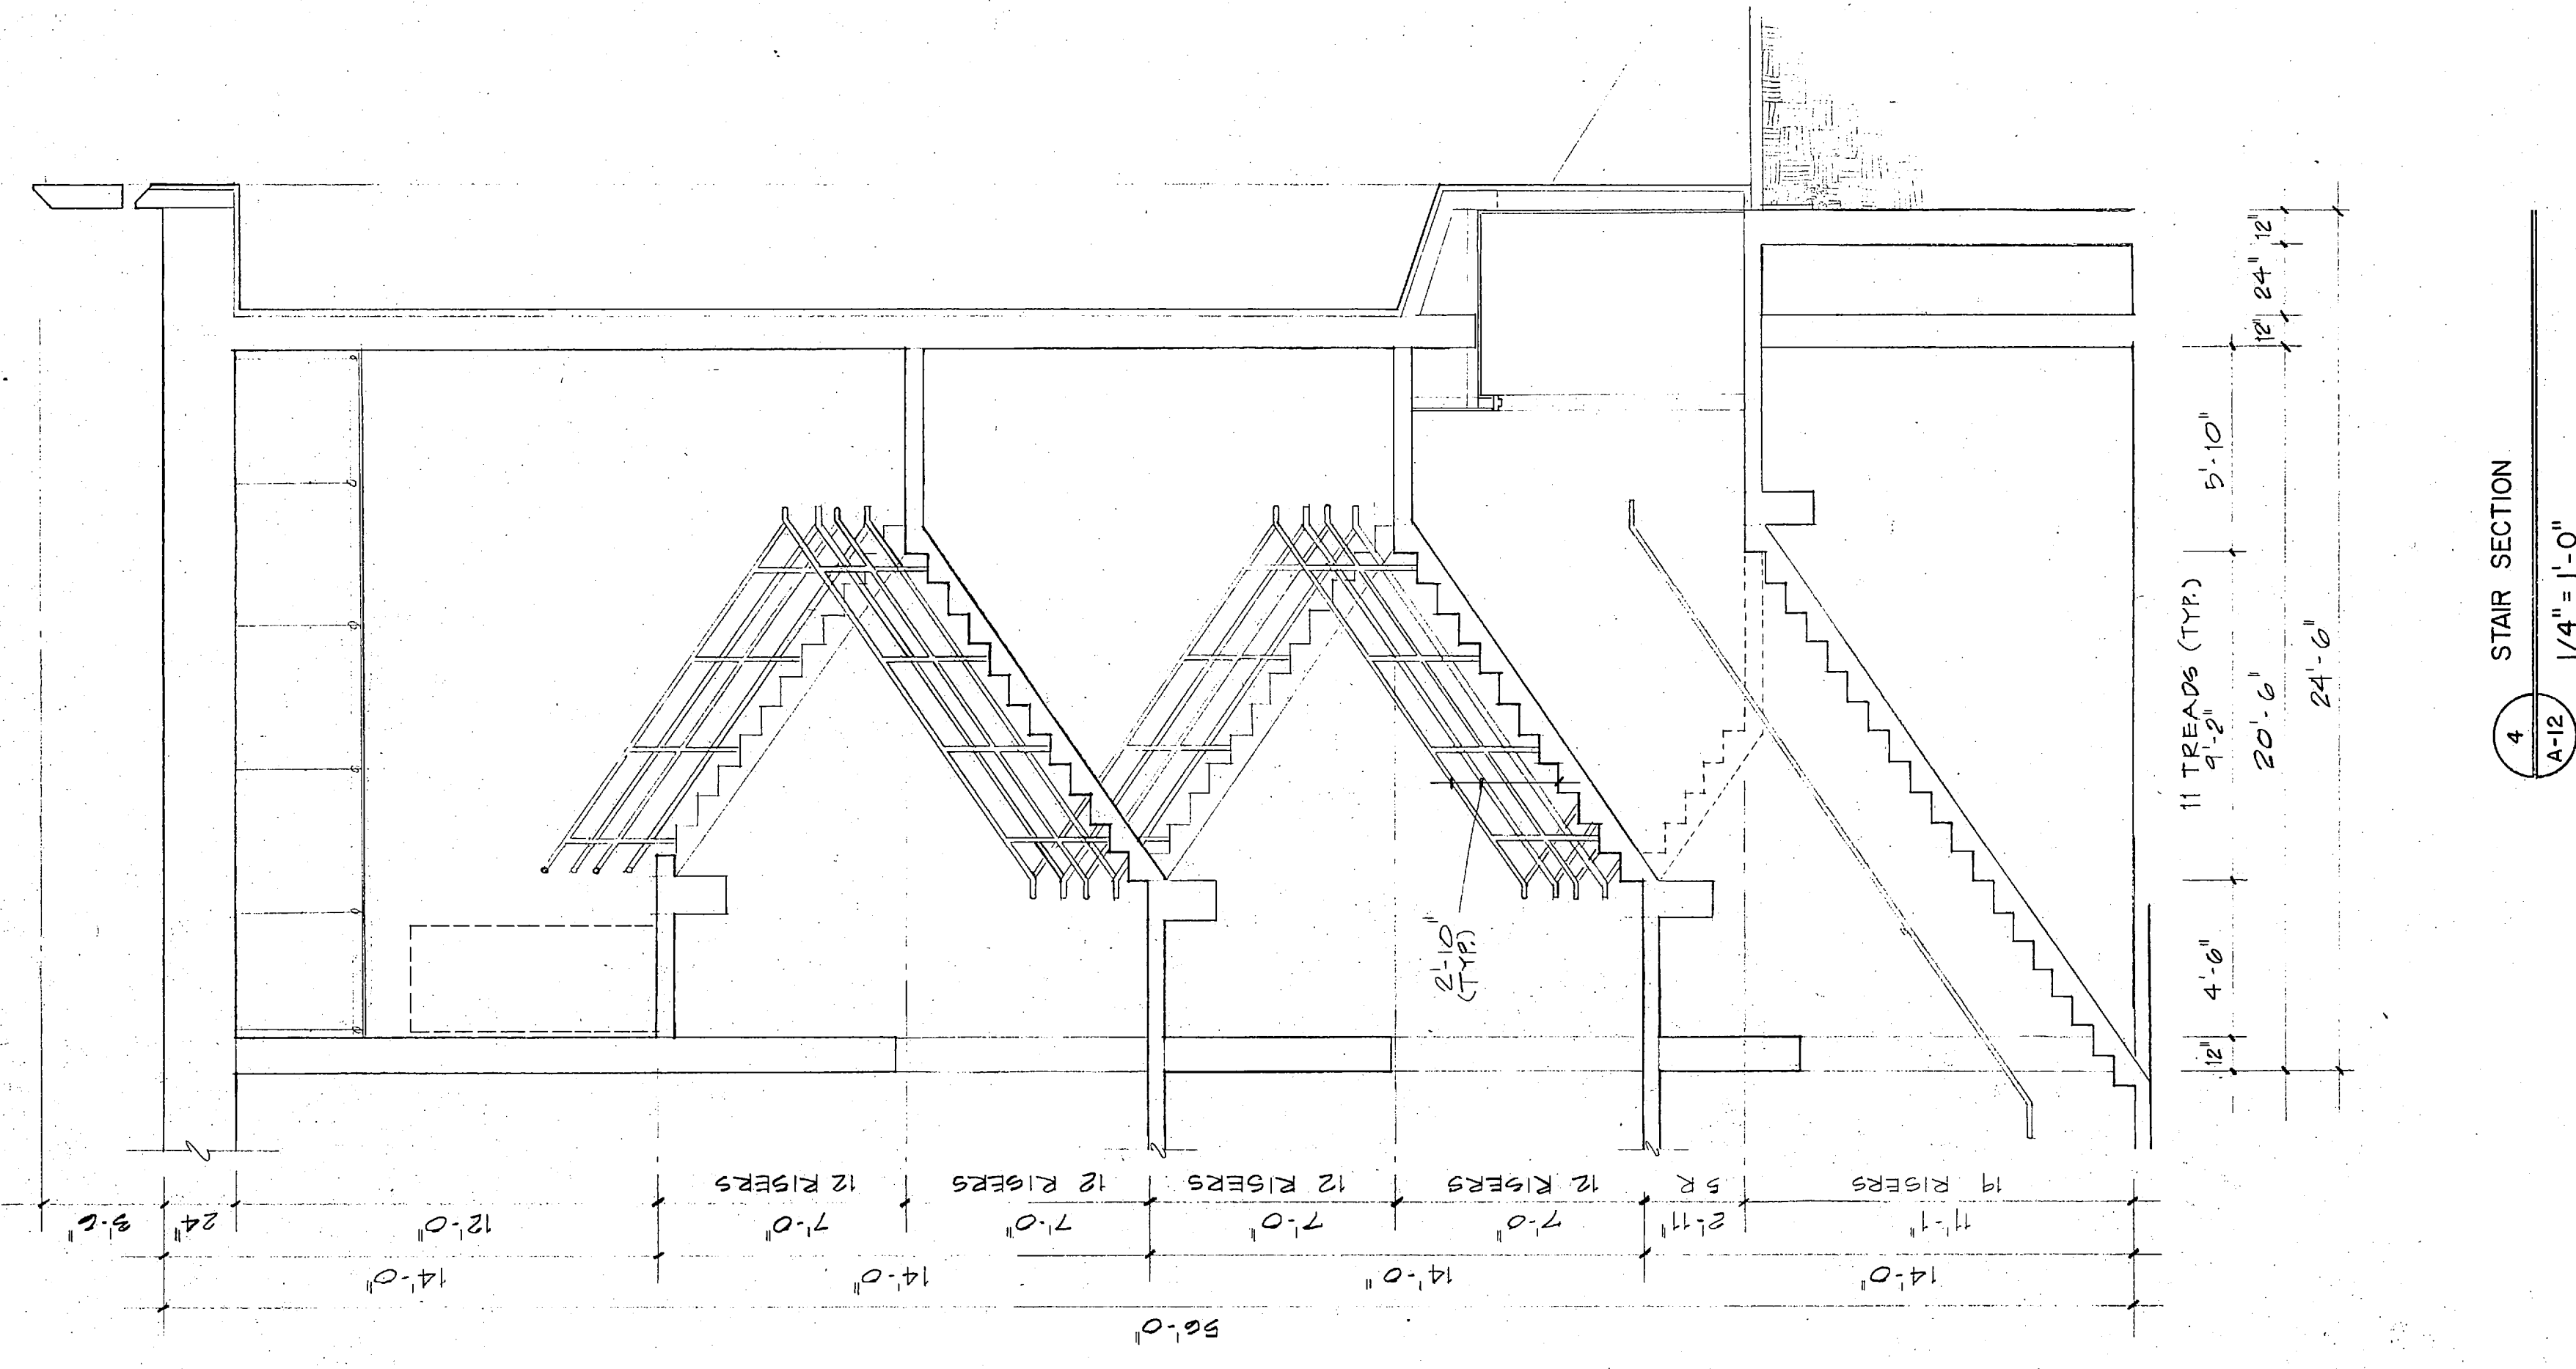
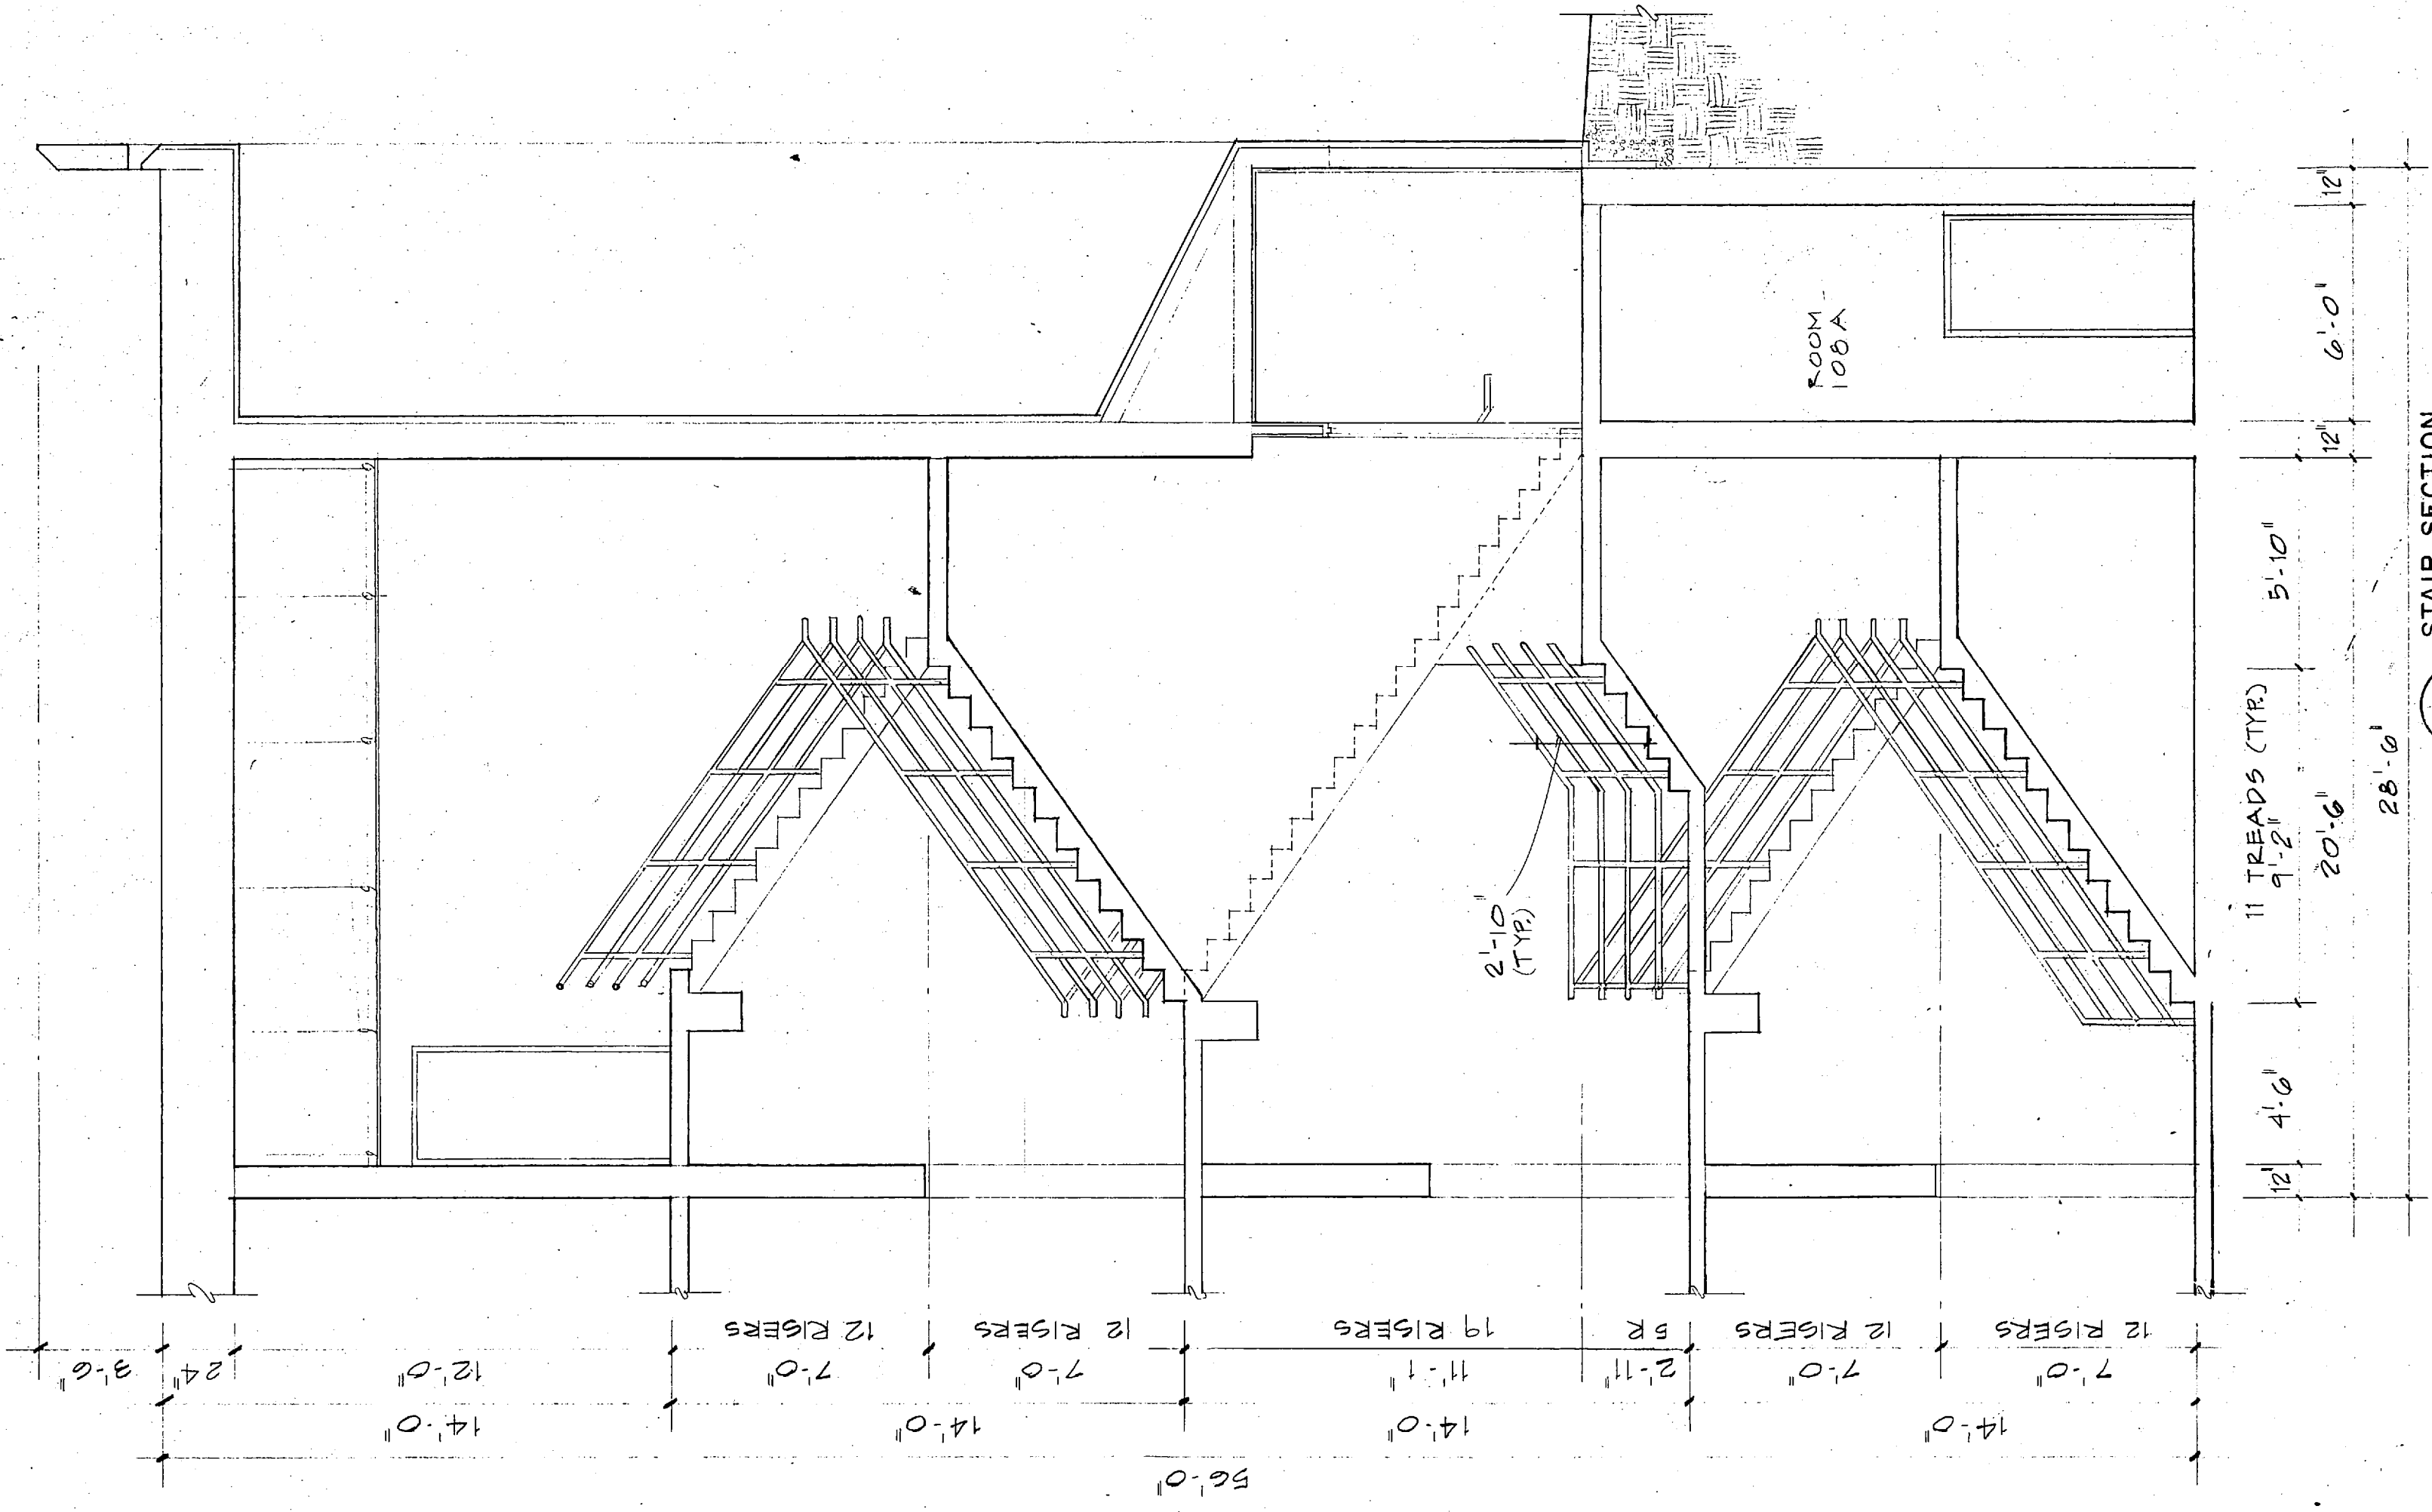


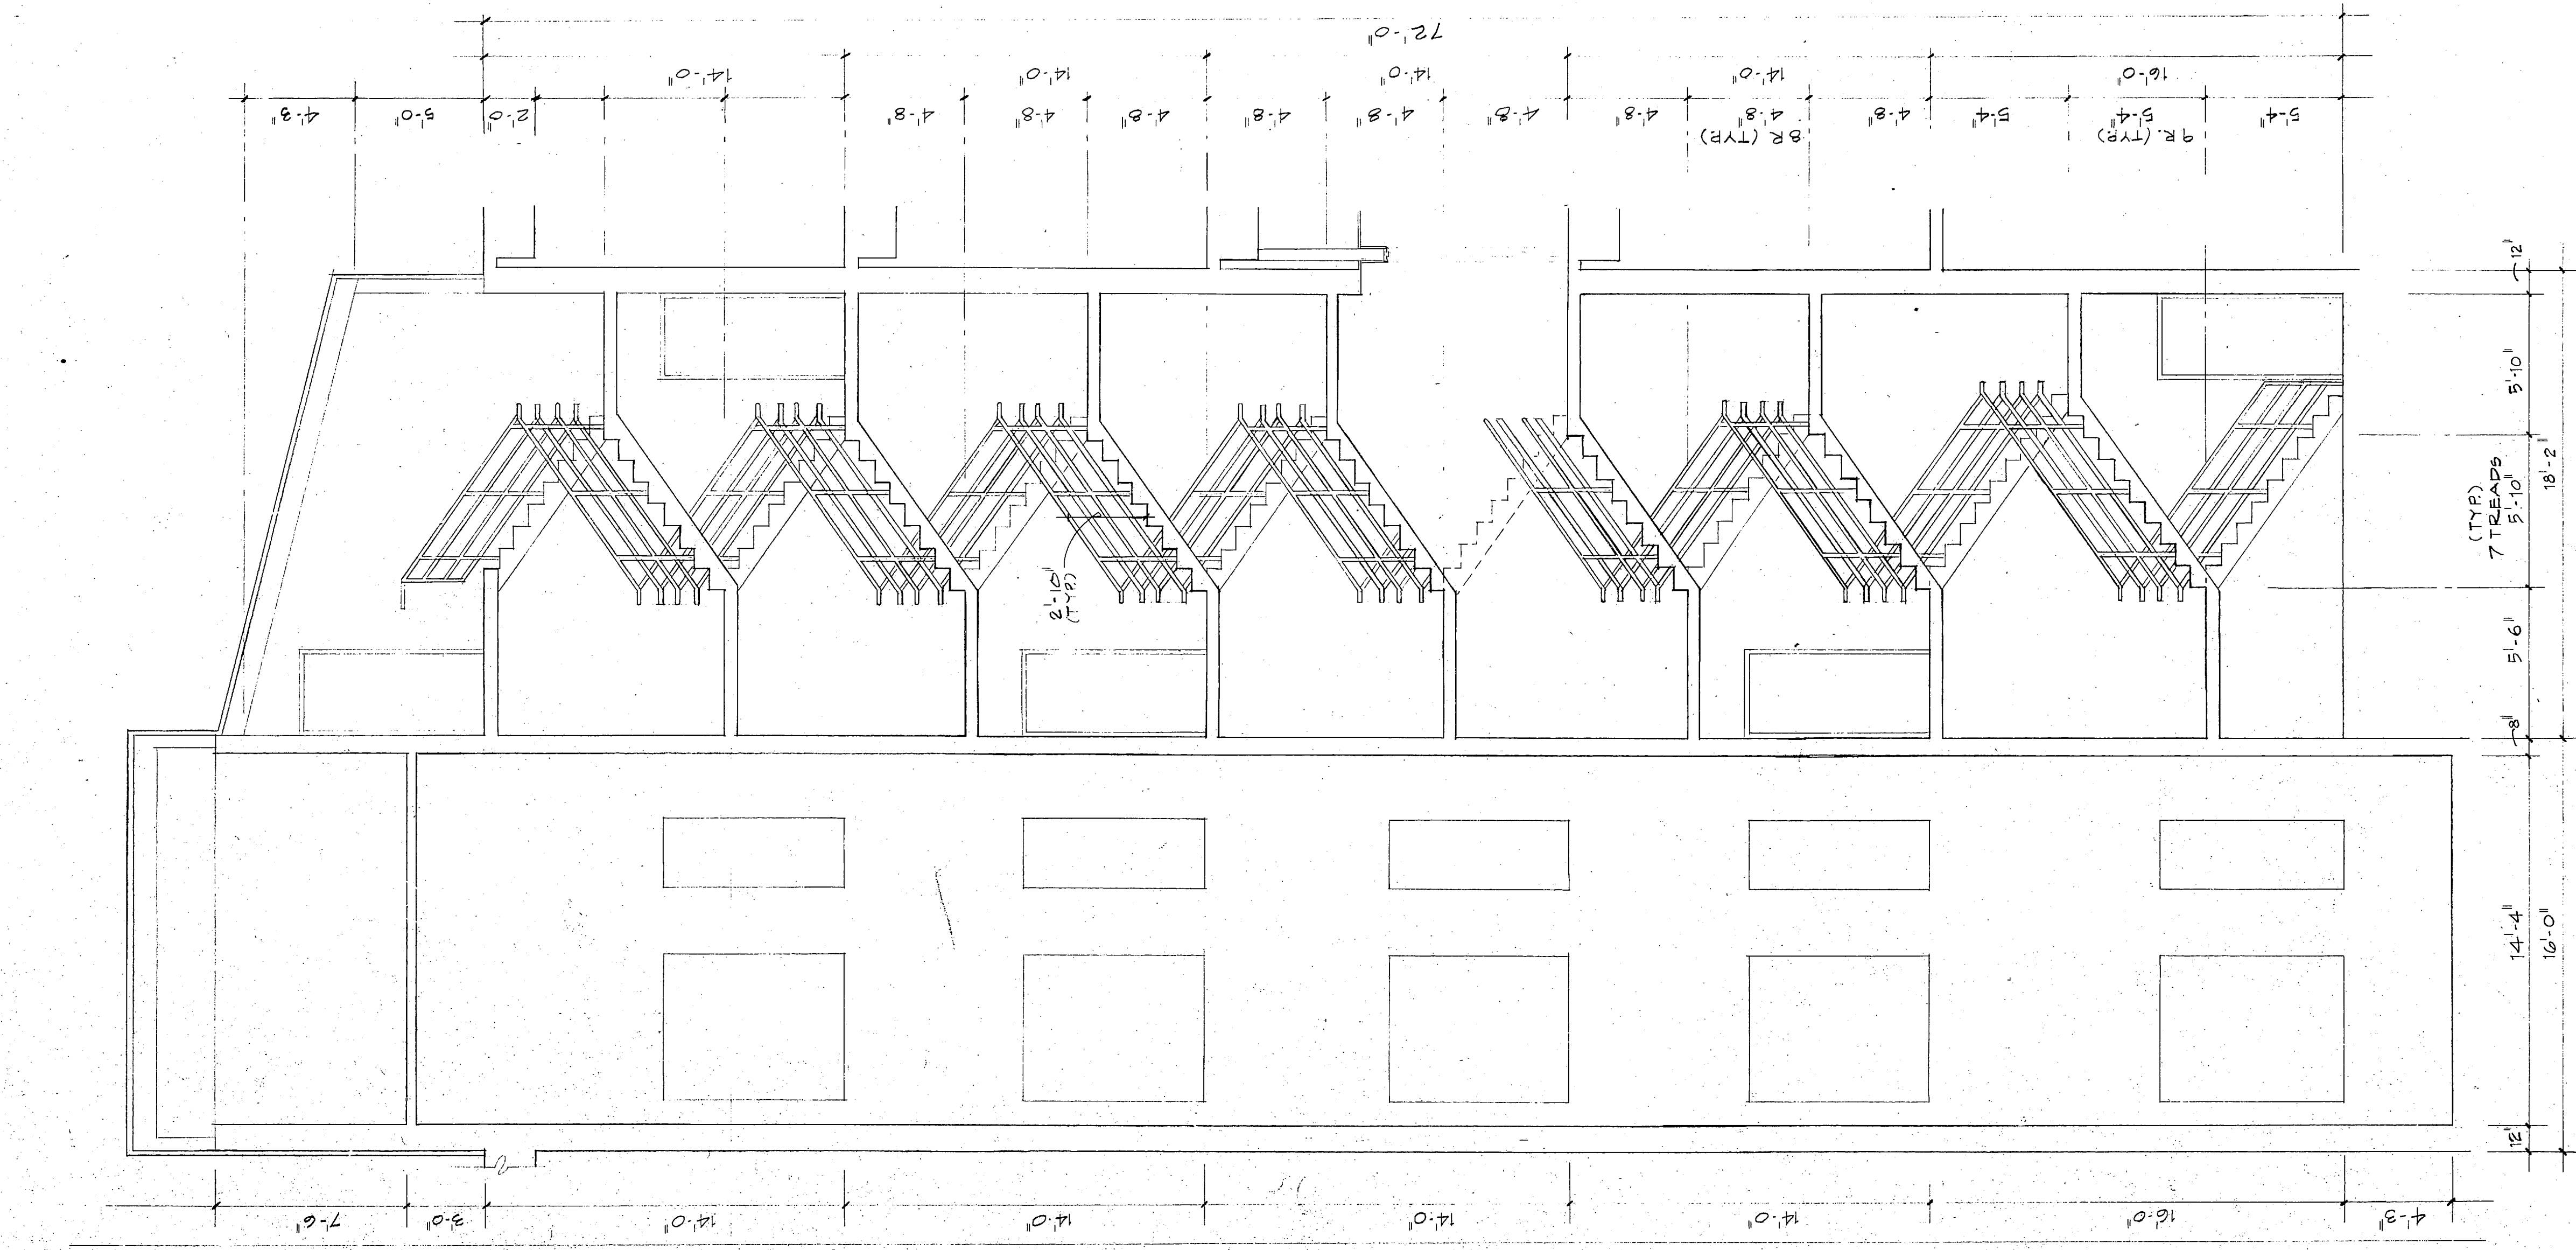

UNM. MECHANICAL ENGINEERING BLDG.

STAIR SECTIONS

James A. Graham

hacheco and graham - architects
project 3450 / 70007
sheet A-12
date 11/20/78