


ALTERNATE 1 - EMBEDED CORCOR-1

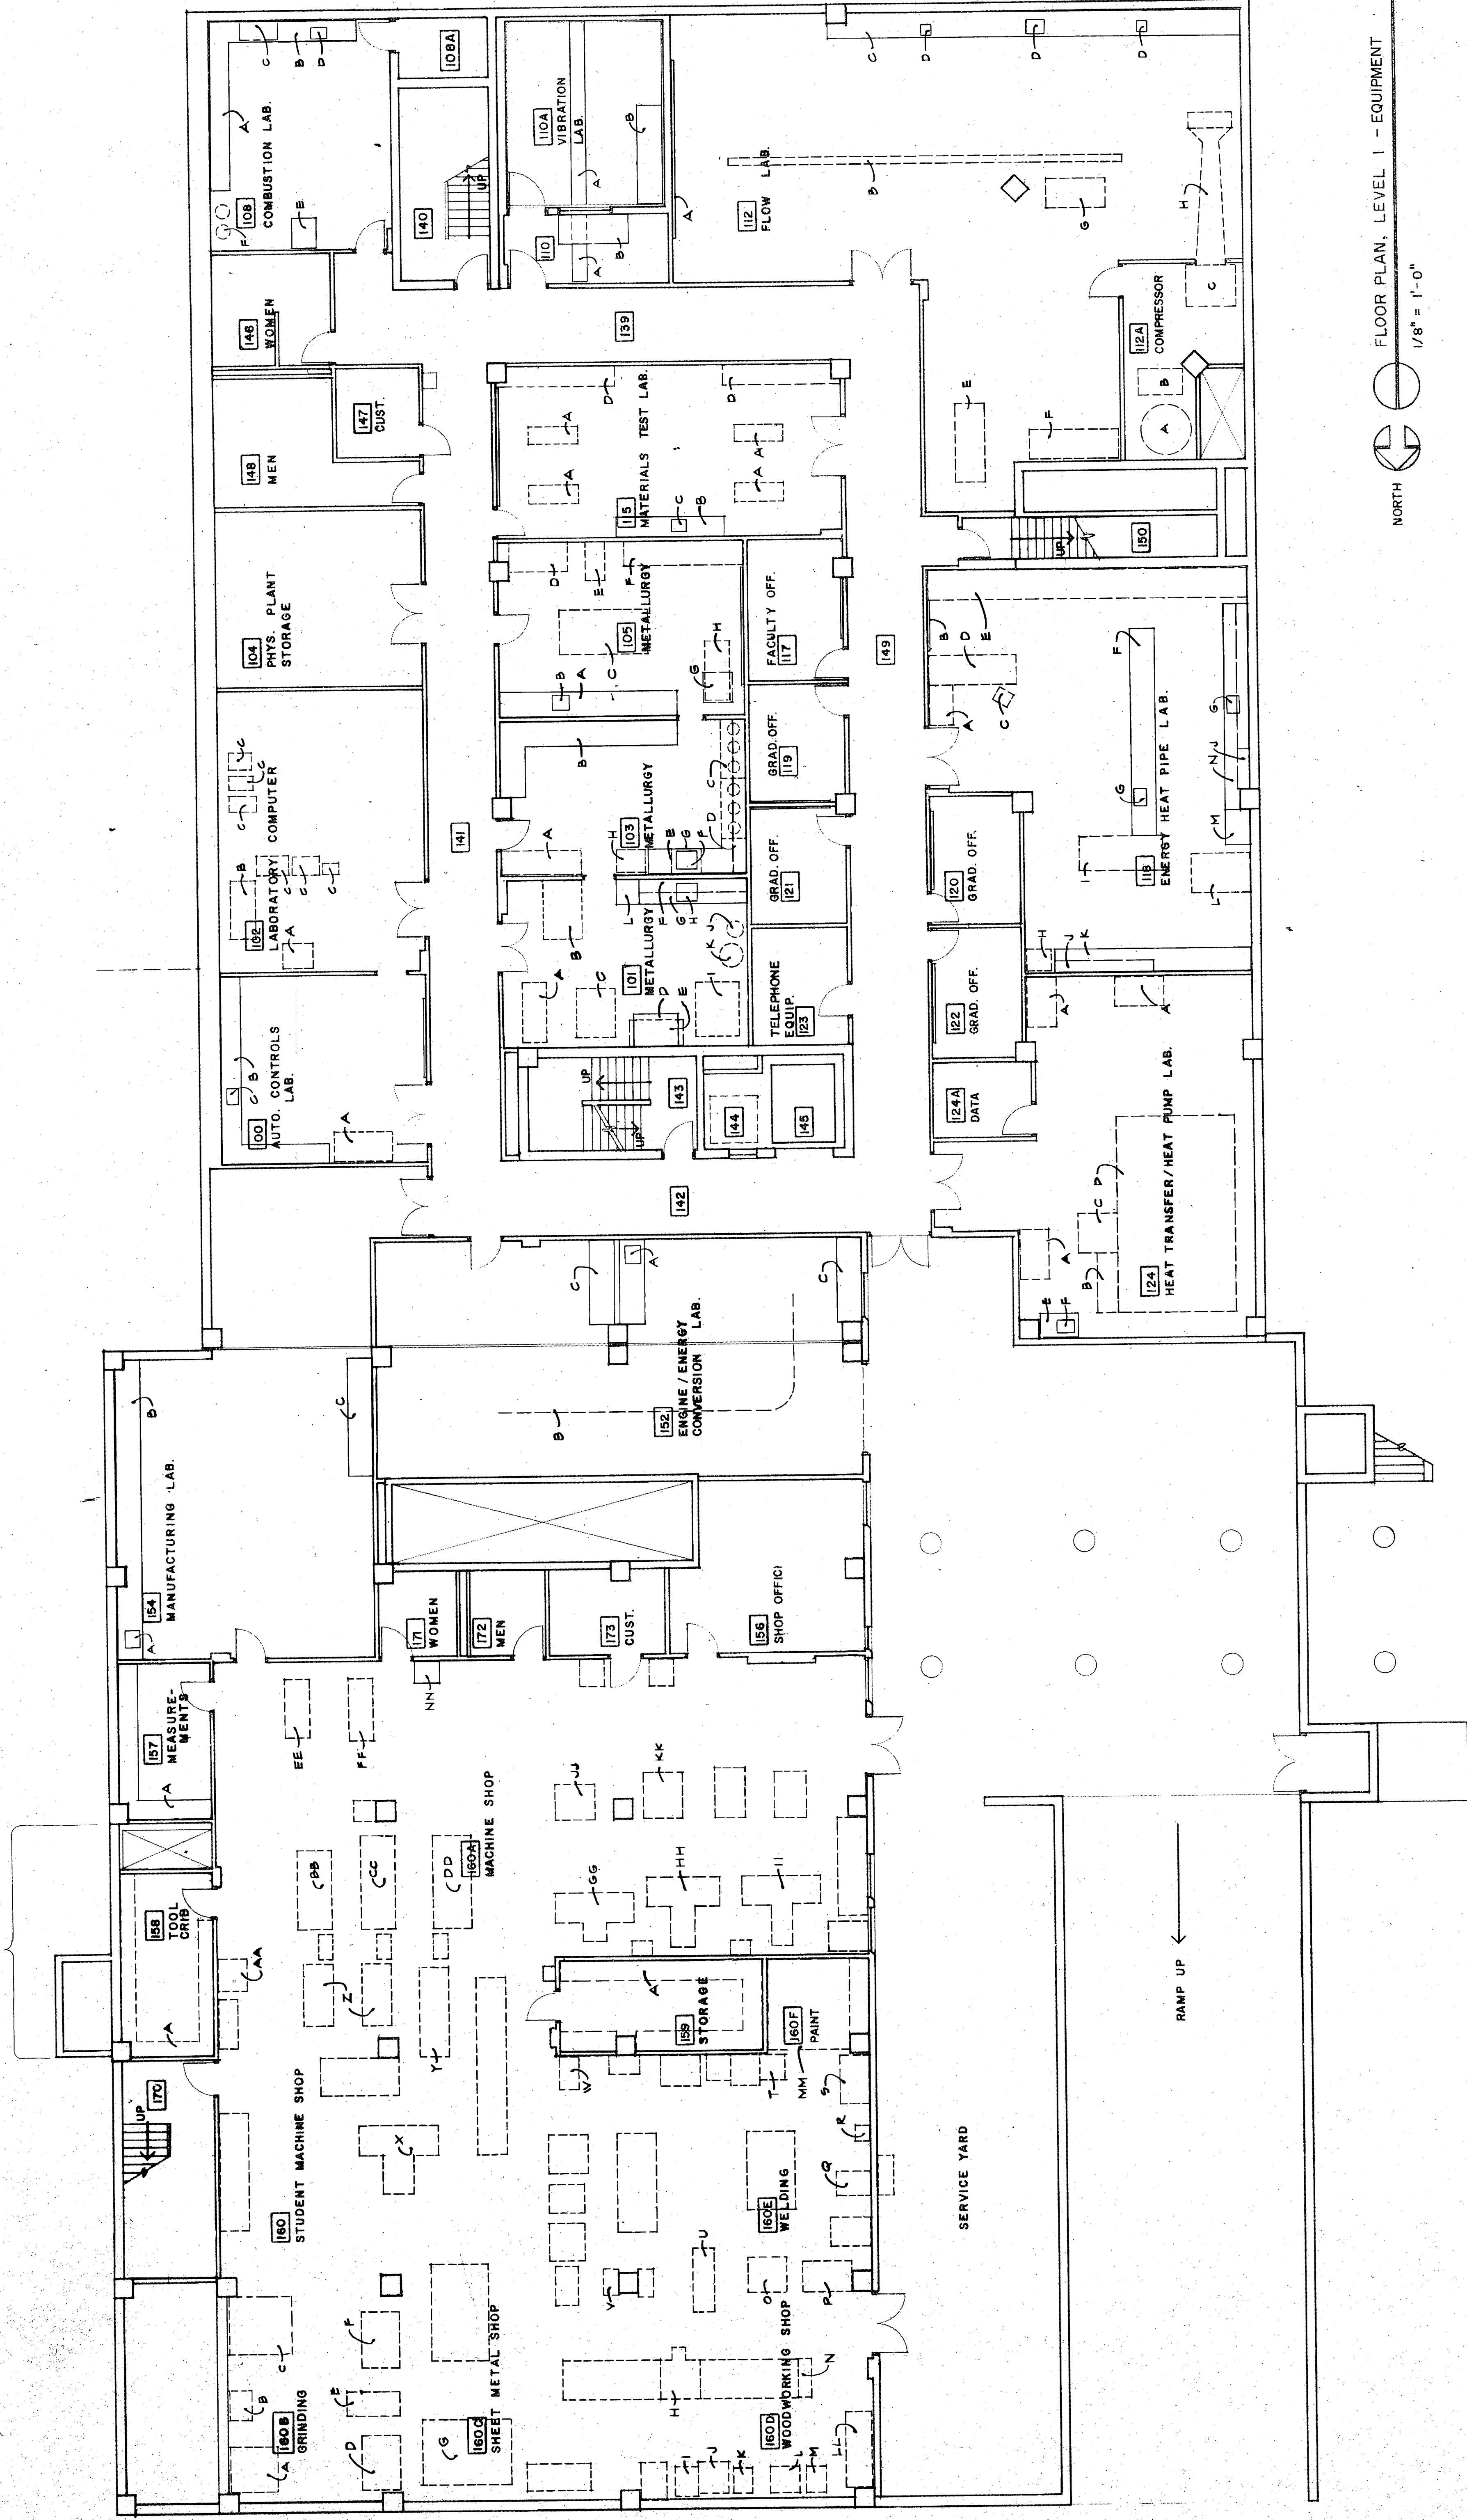

FLOOR PLAN, LEVEL 1 - EQUIPMENT
1/8" = 1'-0"

called - 6' deep x 8' wide x 7' high
called - 9' deep

