


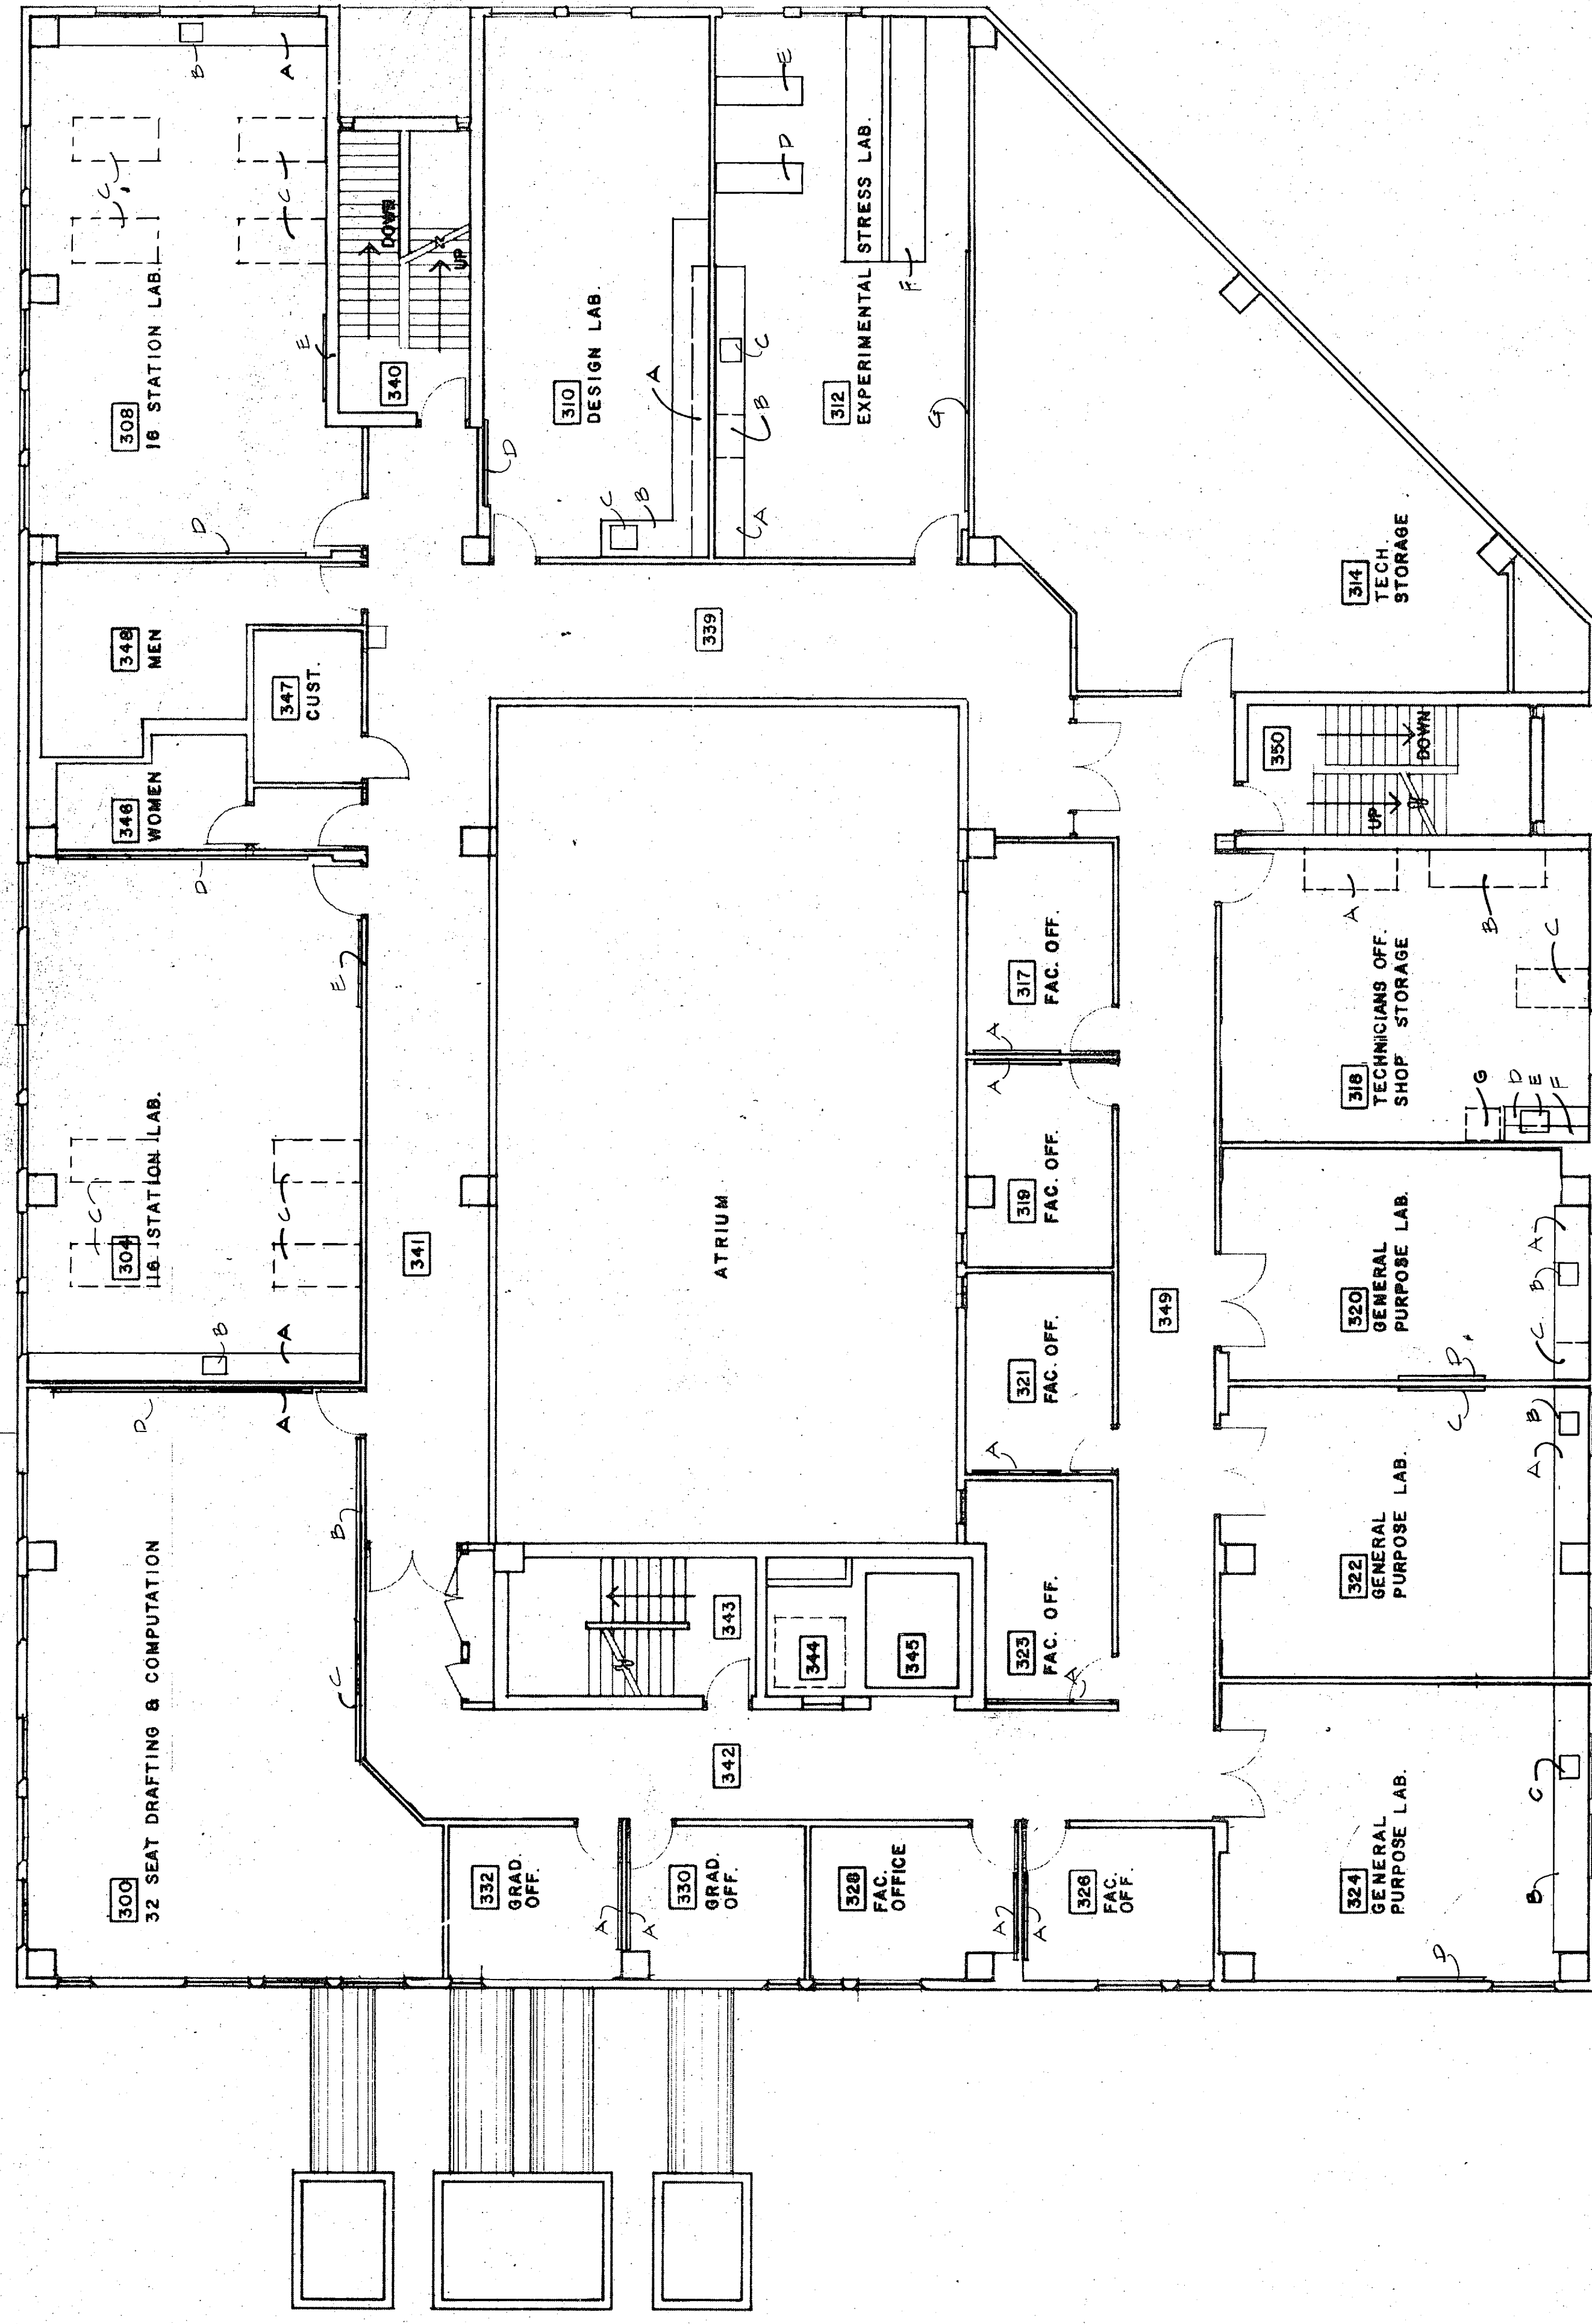

NORTH
FLOOR PLAN, LEVEL 3 - EQUIPMENT
1/8" = 1'-0"

