
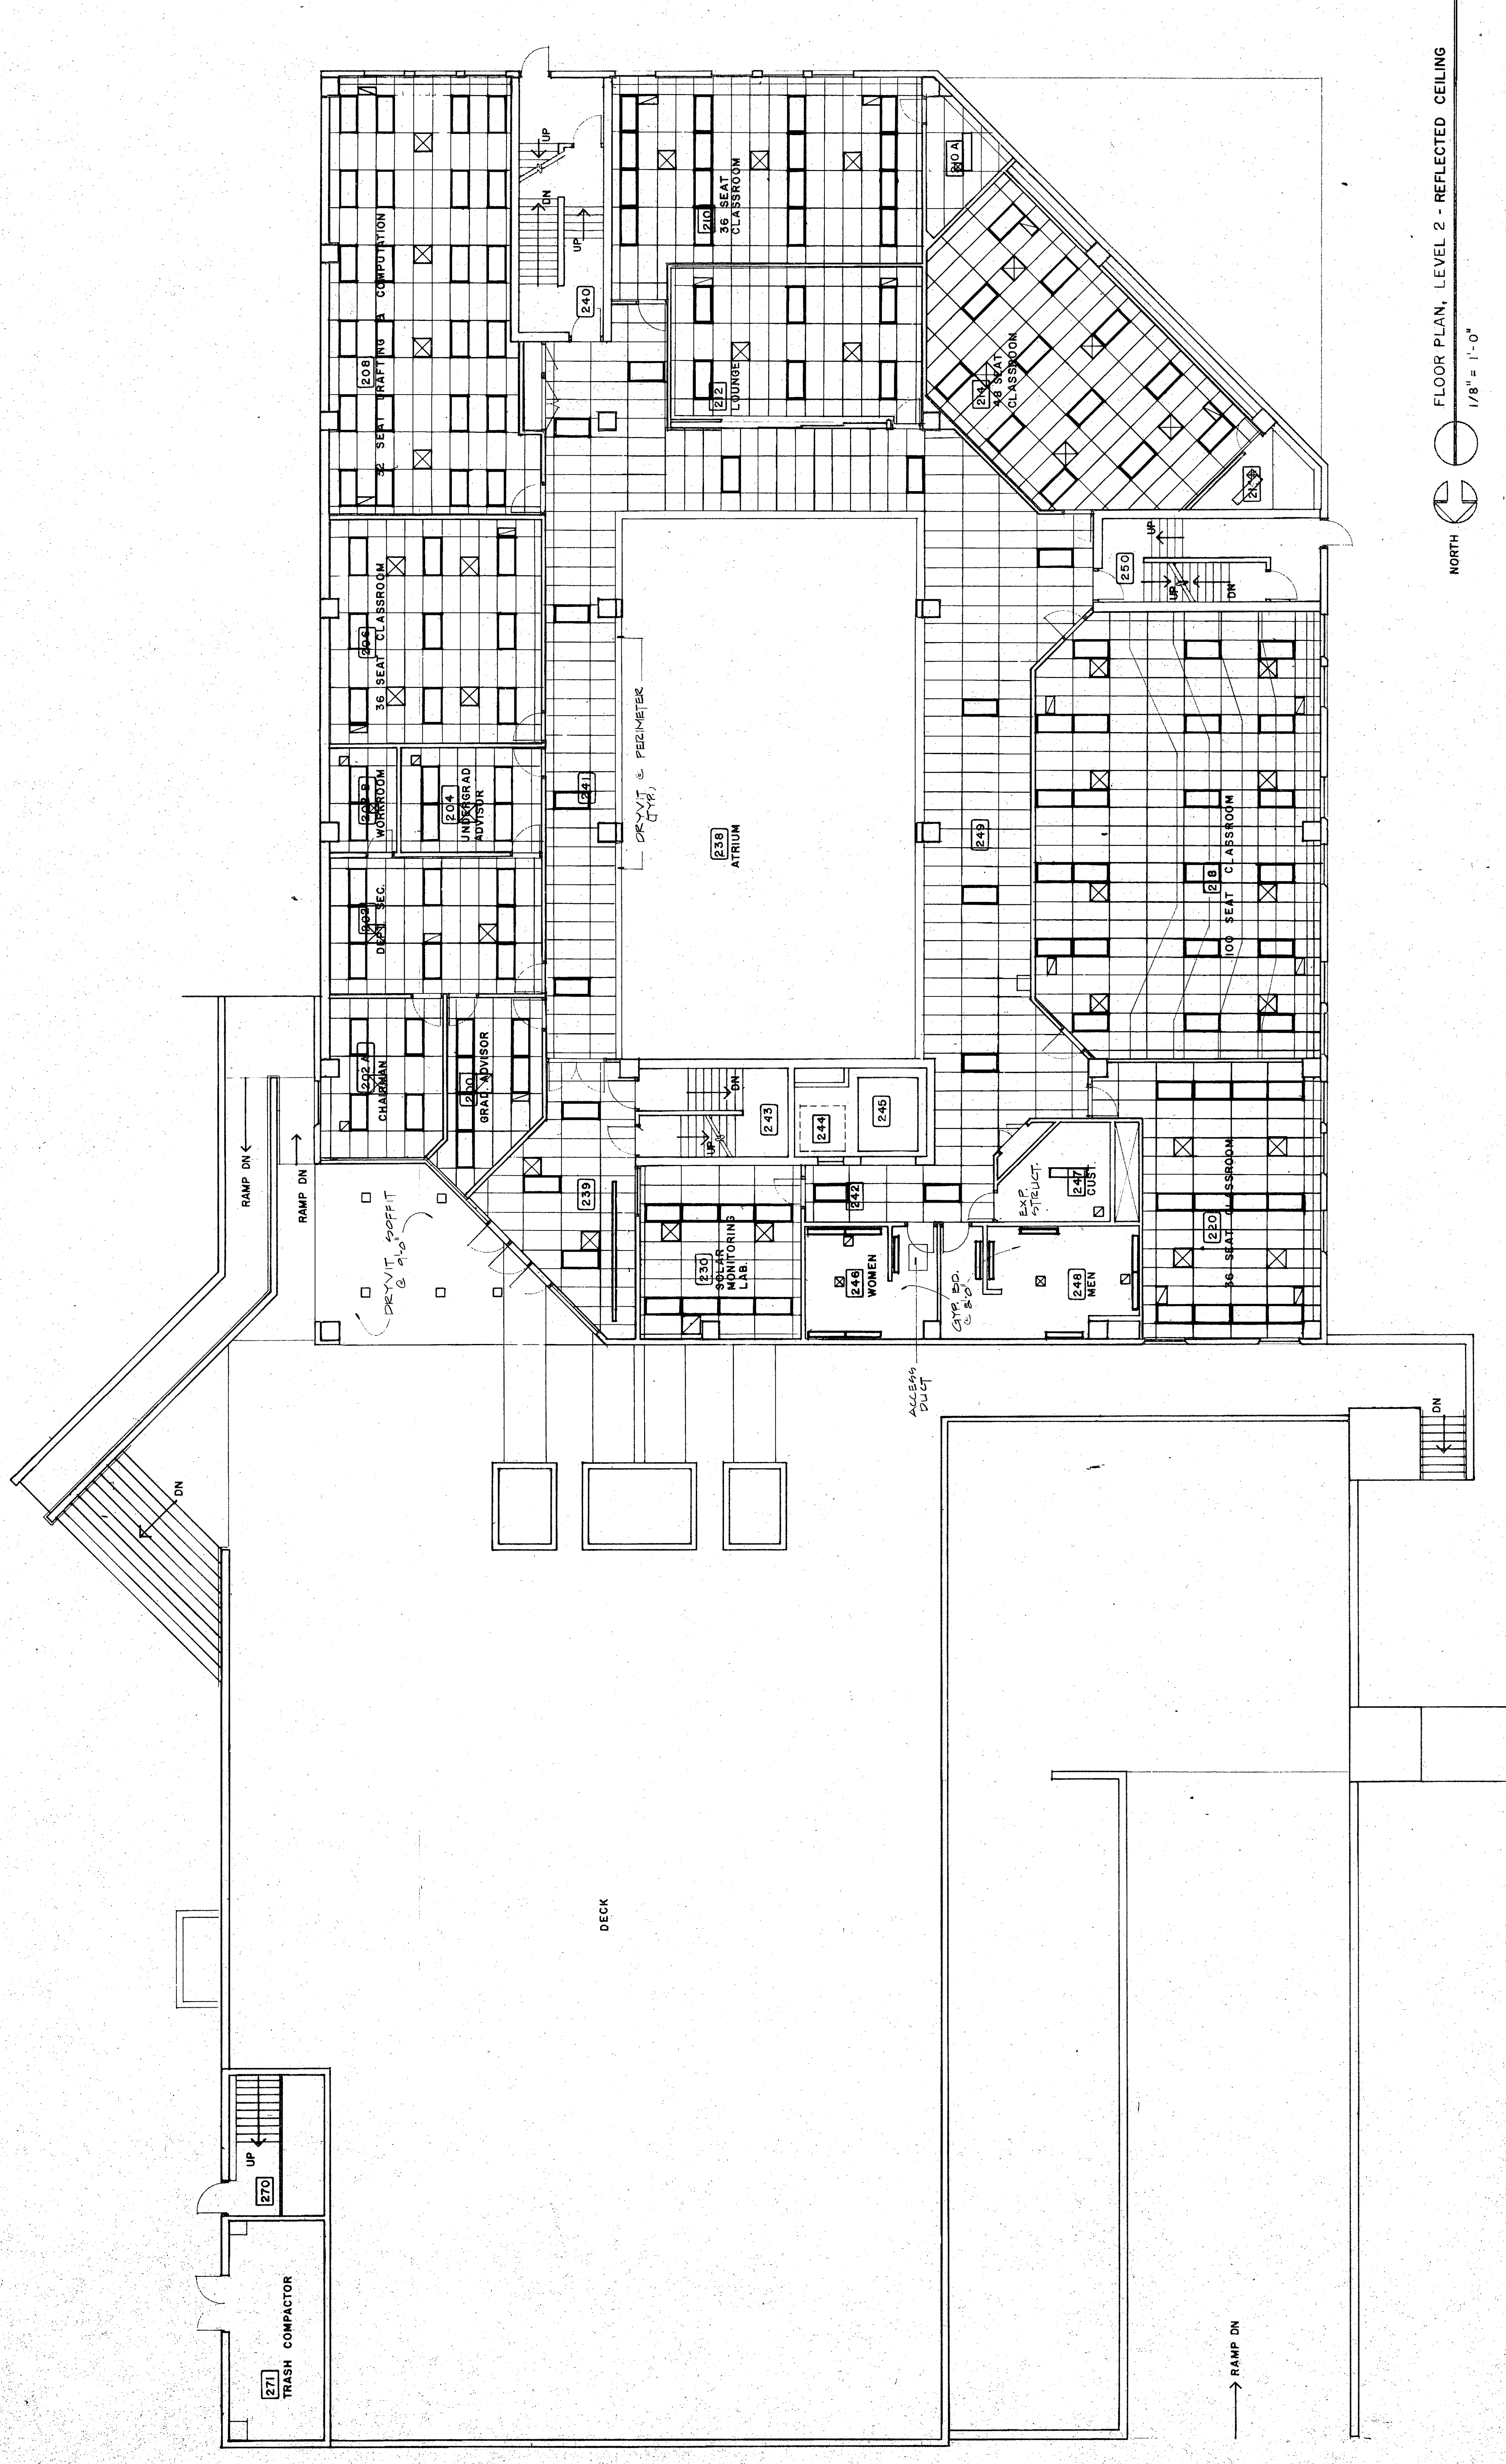


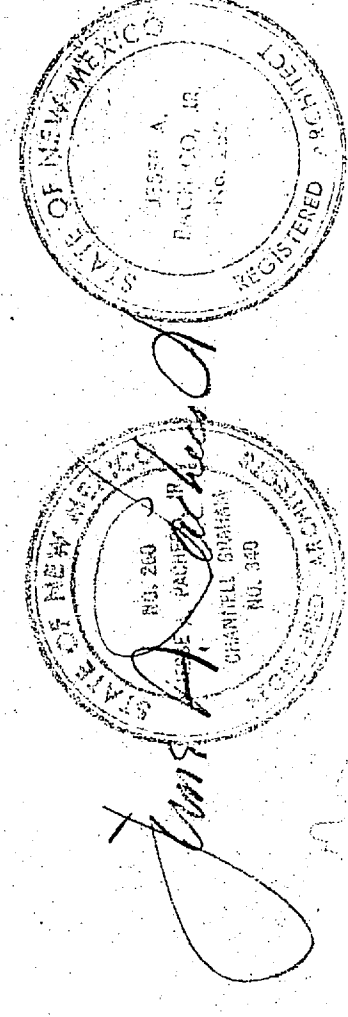

FLOOR PLAN, LEVEL 2 - REFLECTED CEILING

$1/8" = 1' - 0"$

NORTH