


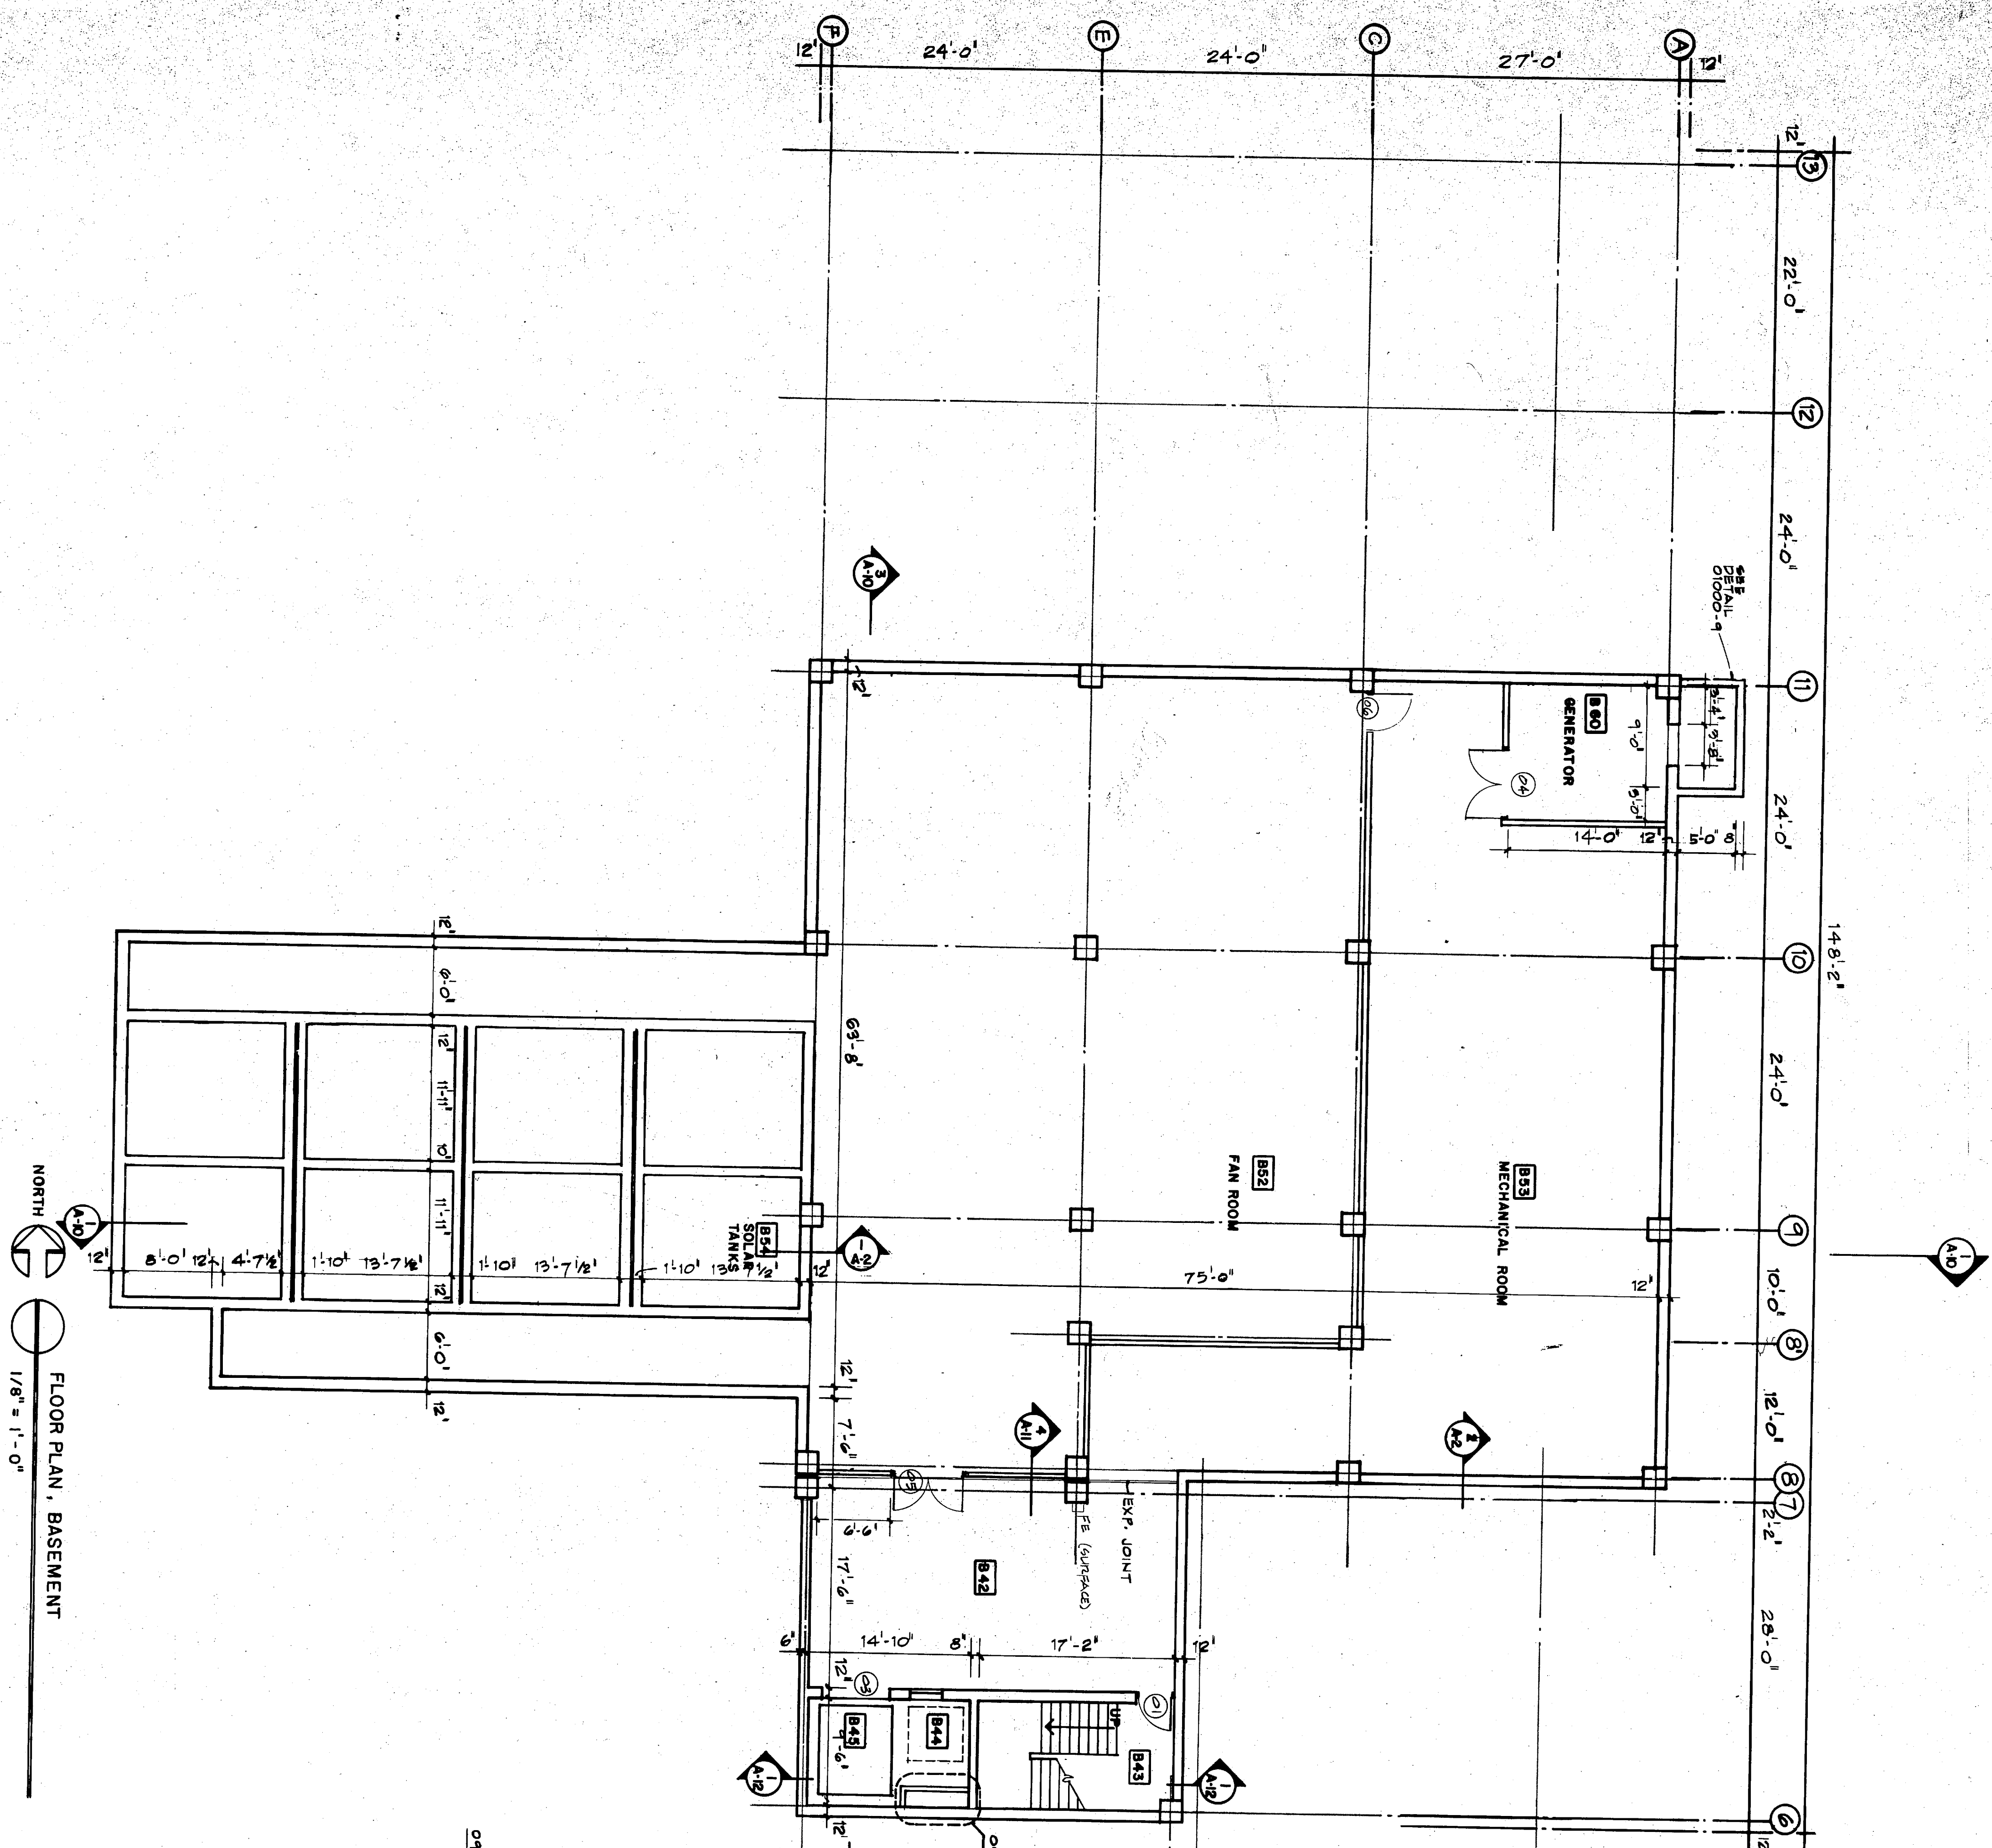

FLOOR PLAN, BASEMENT

1/8" = 1'-0"

NORTH

