



SEE DETAIL SHEET 00000-1
FOR PLAN WITHOUT ADD ALTERNATE

LINE OF SERVICE YARD
LINE OF NORTH WALLS
LINE OF SERVICE YARD
LINE OF NORTH WALLS
LINE OF SERVICE YARD
LINE OF NORTH WALLS

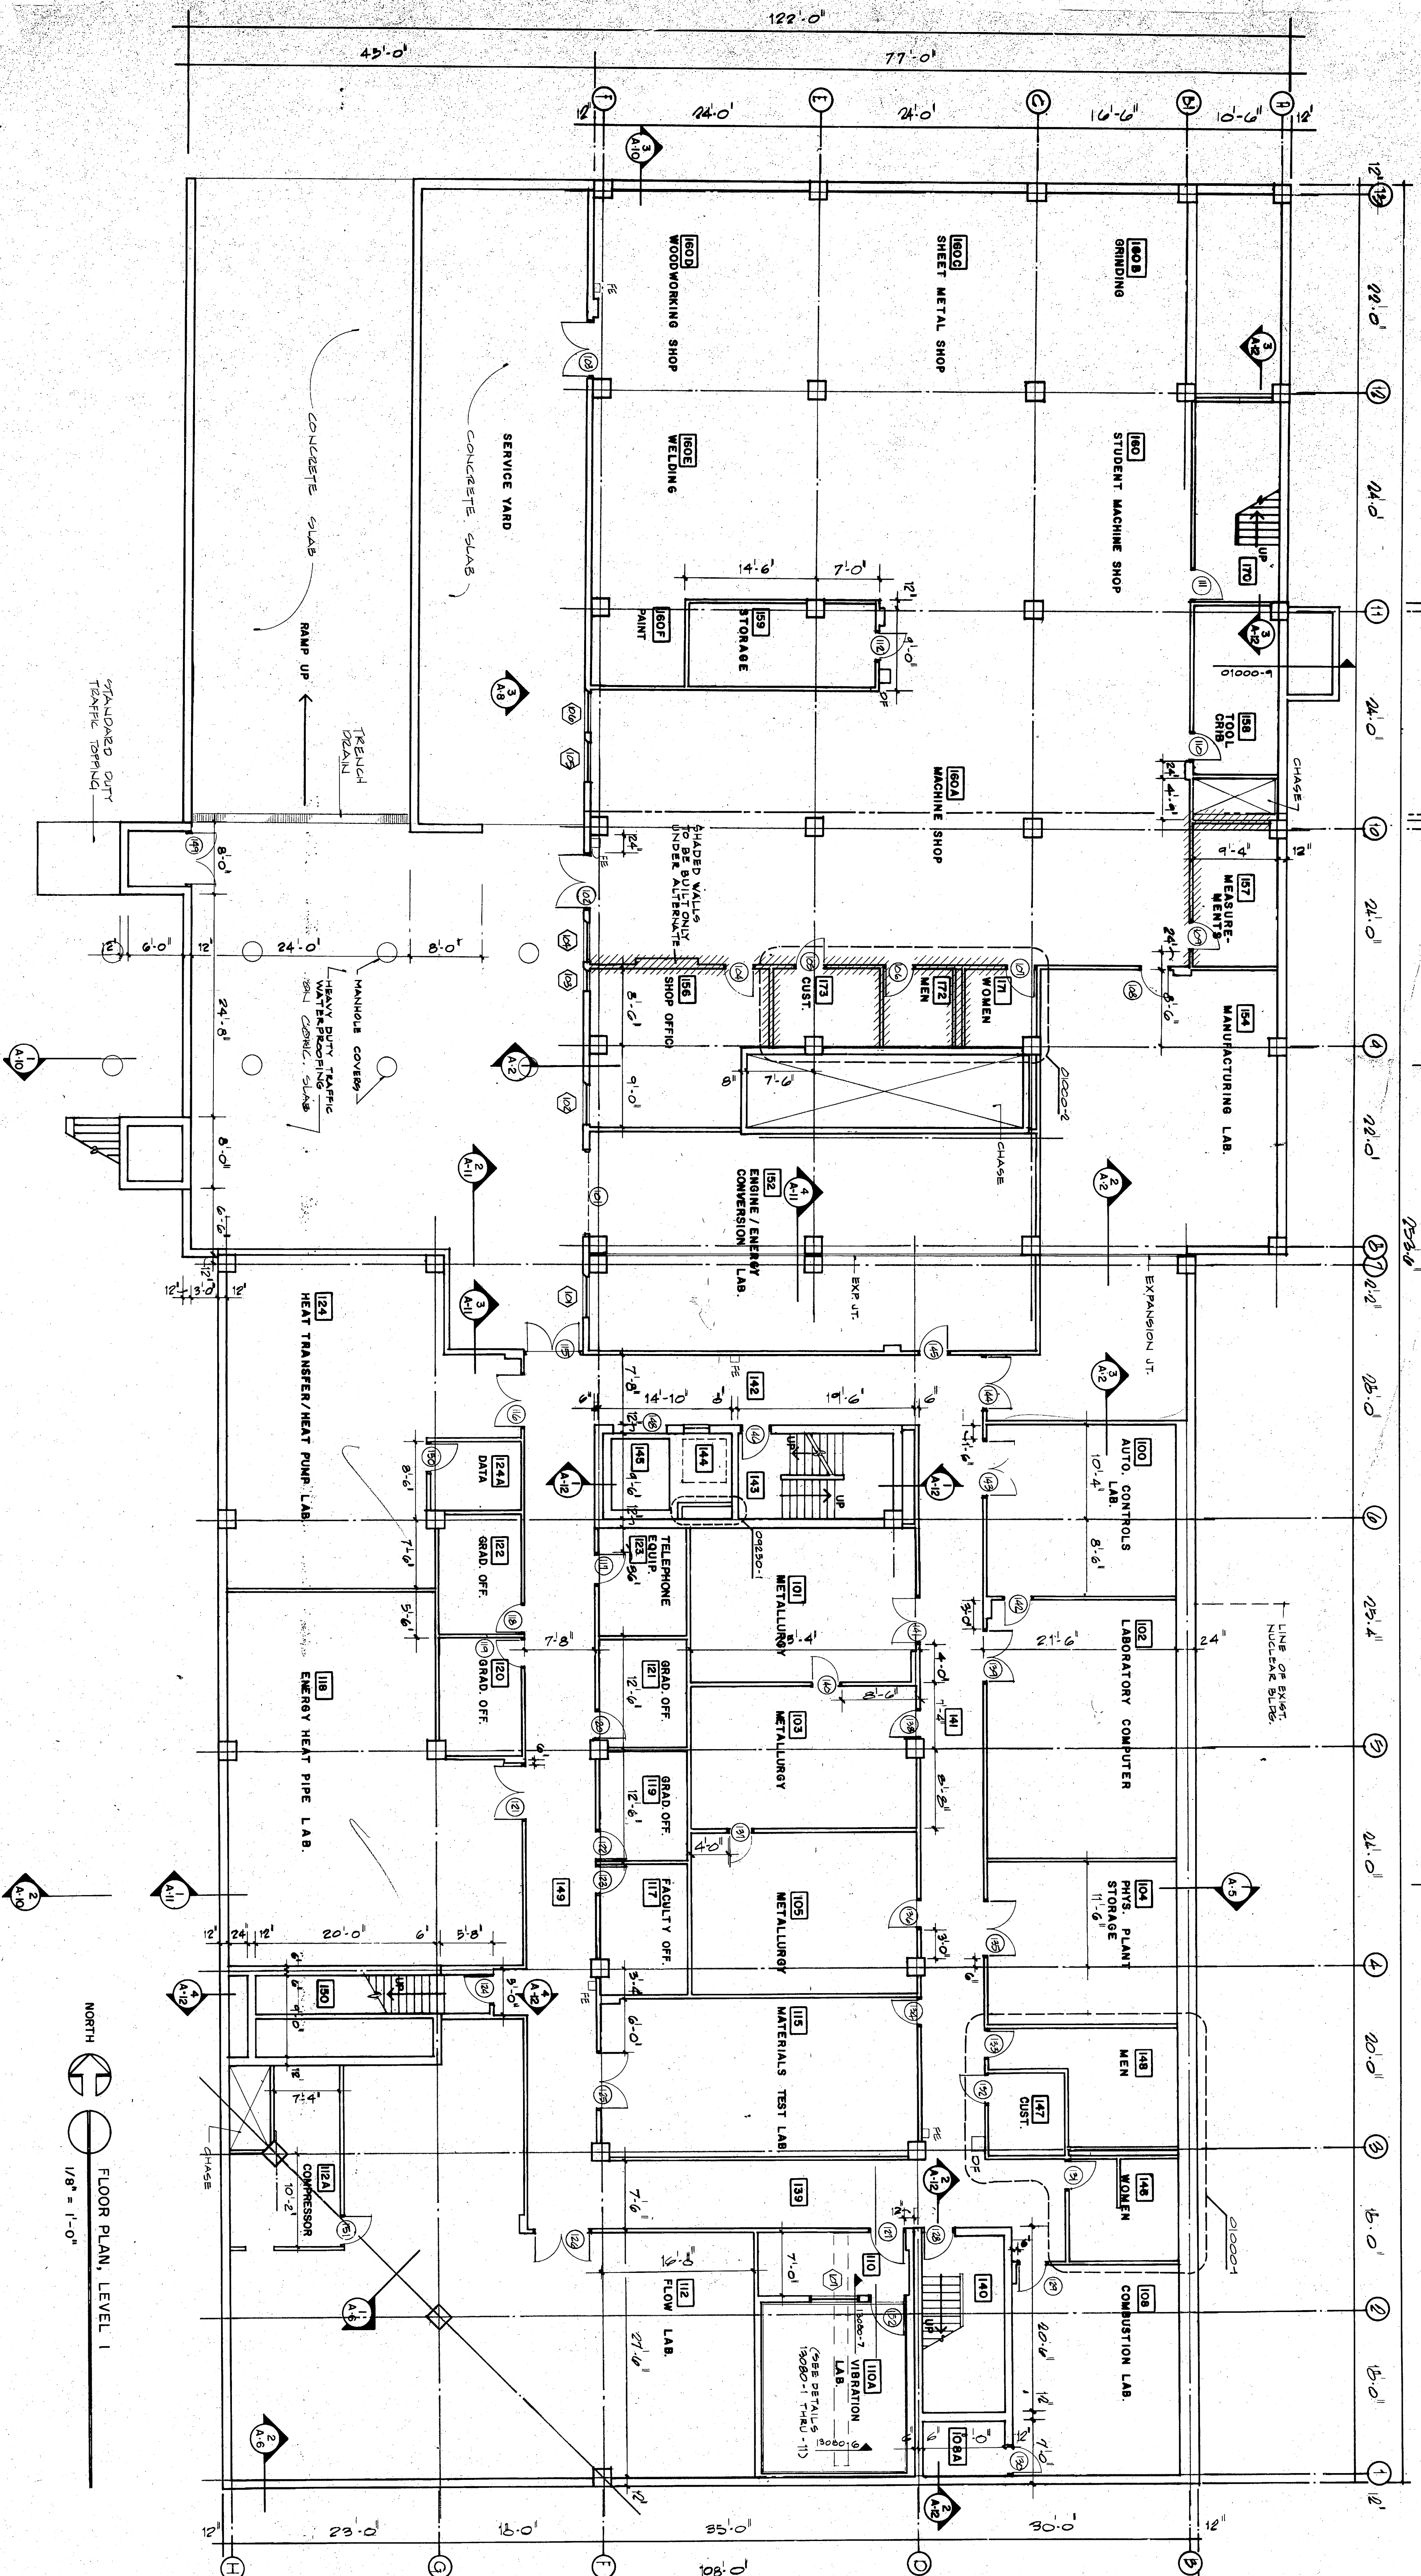

NORTH
FLOOR PLAN, LEVEL I
1/8" = 1'-0"

UNM MECHANICAL ENGINEERING BLDG.
LEVEL I PLAN

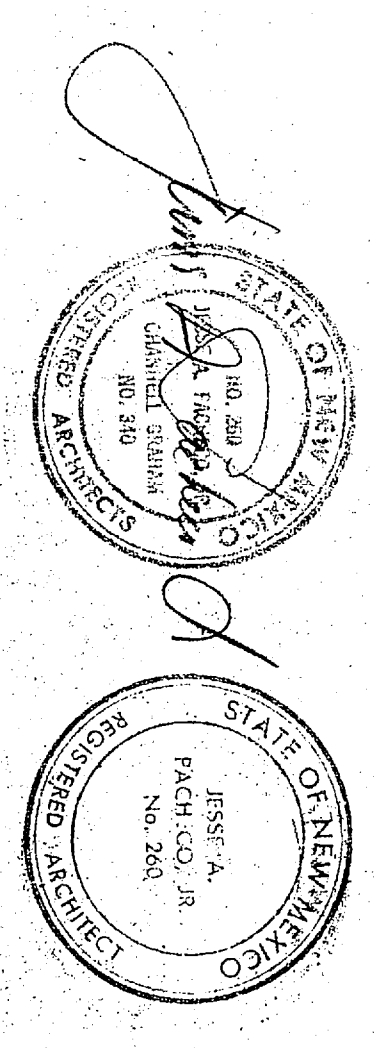

Pacheco and Graham Architects
Project: 390/7897
Date: 11/20/78
Sheet: A-3