


SEE DETAIL SHEET 05000.1
FOR PLAN WITHOUT AND ALTERNATE

LINE OF SERVICE YARD
(FRAME) W/O ADD ALTER-
NATE

DECK
PRECAST PAVERS
OVER MEMBRANE

SERVICE YARD BELOW

RAMP DN

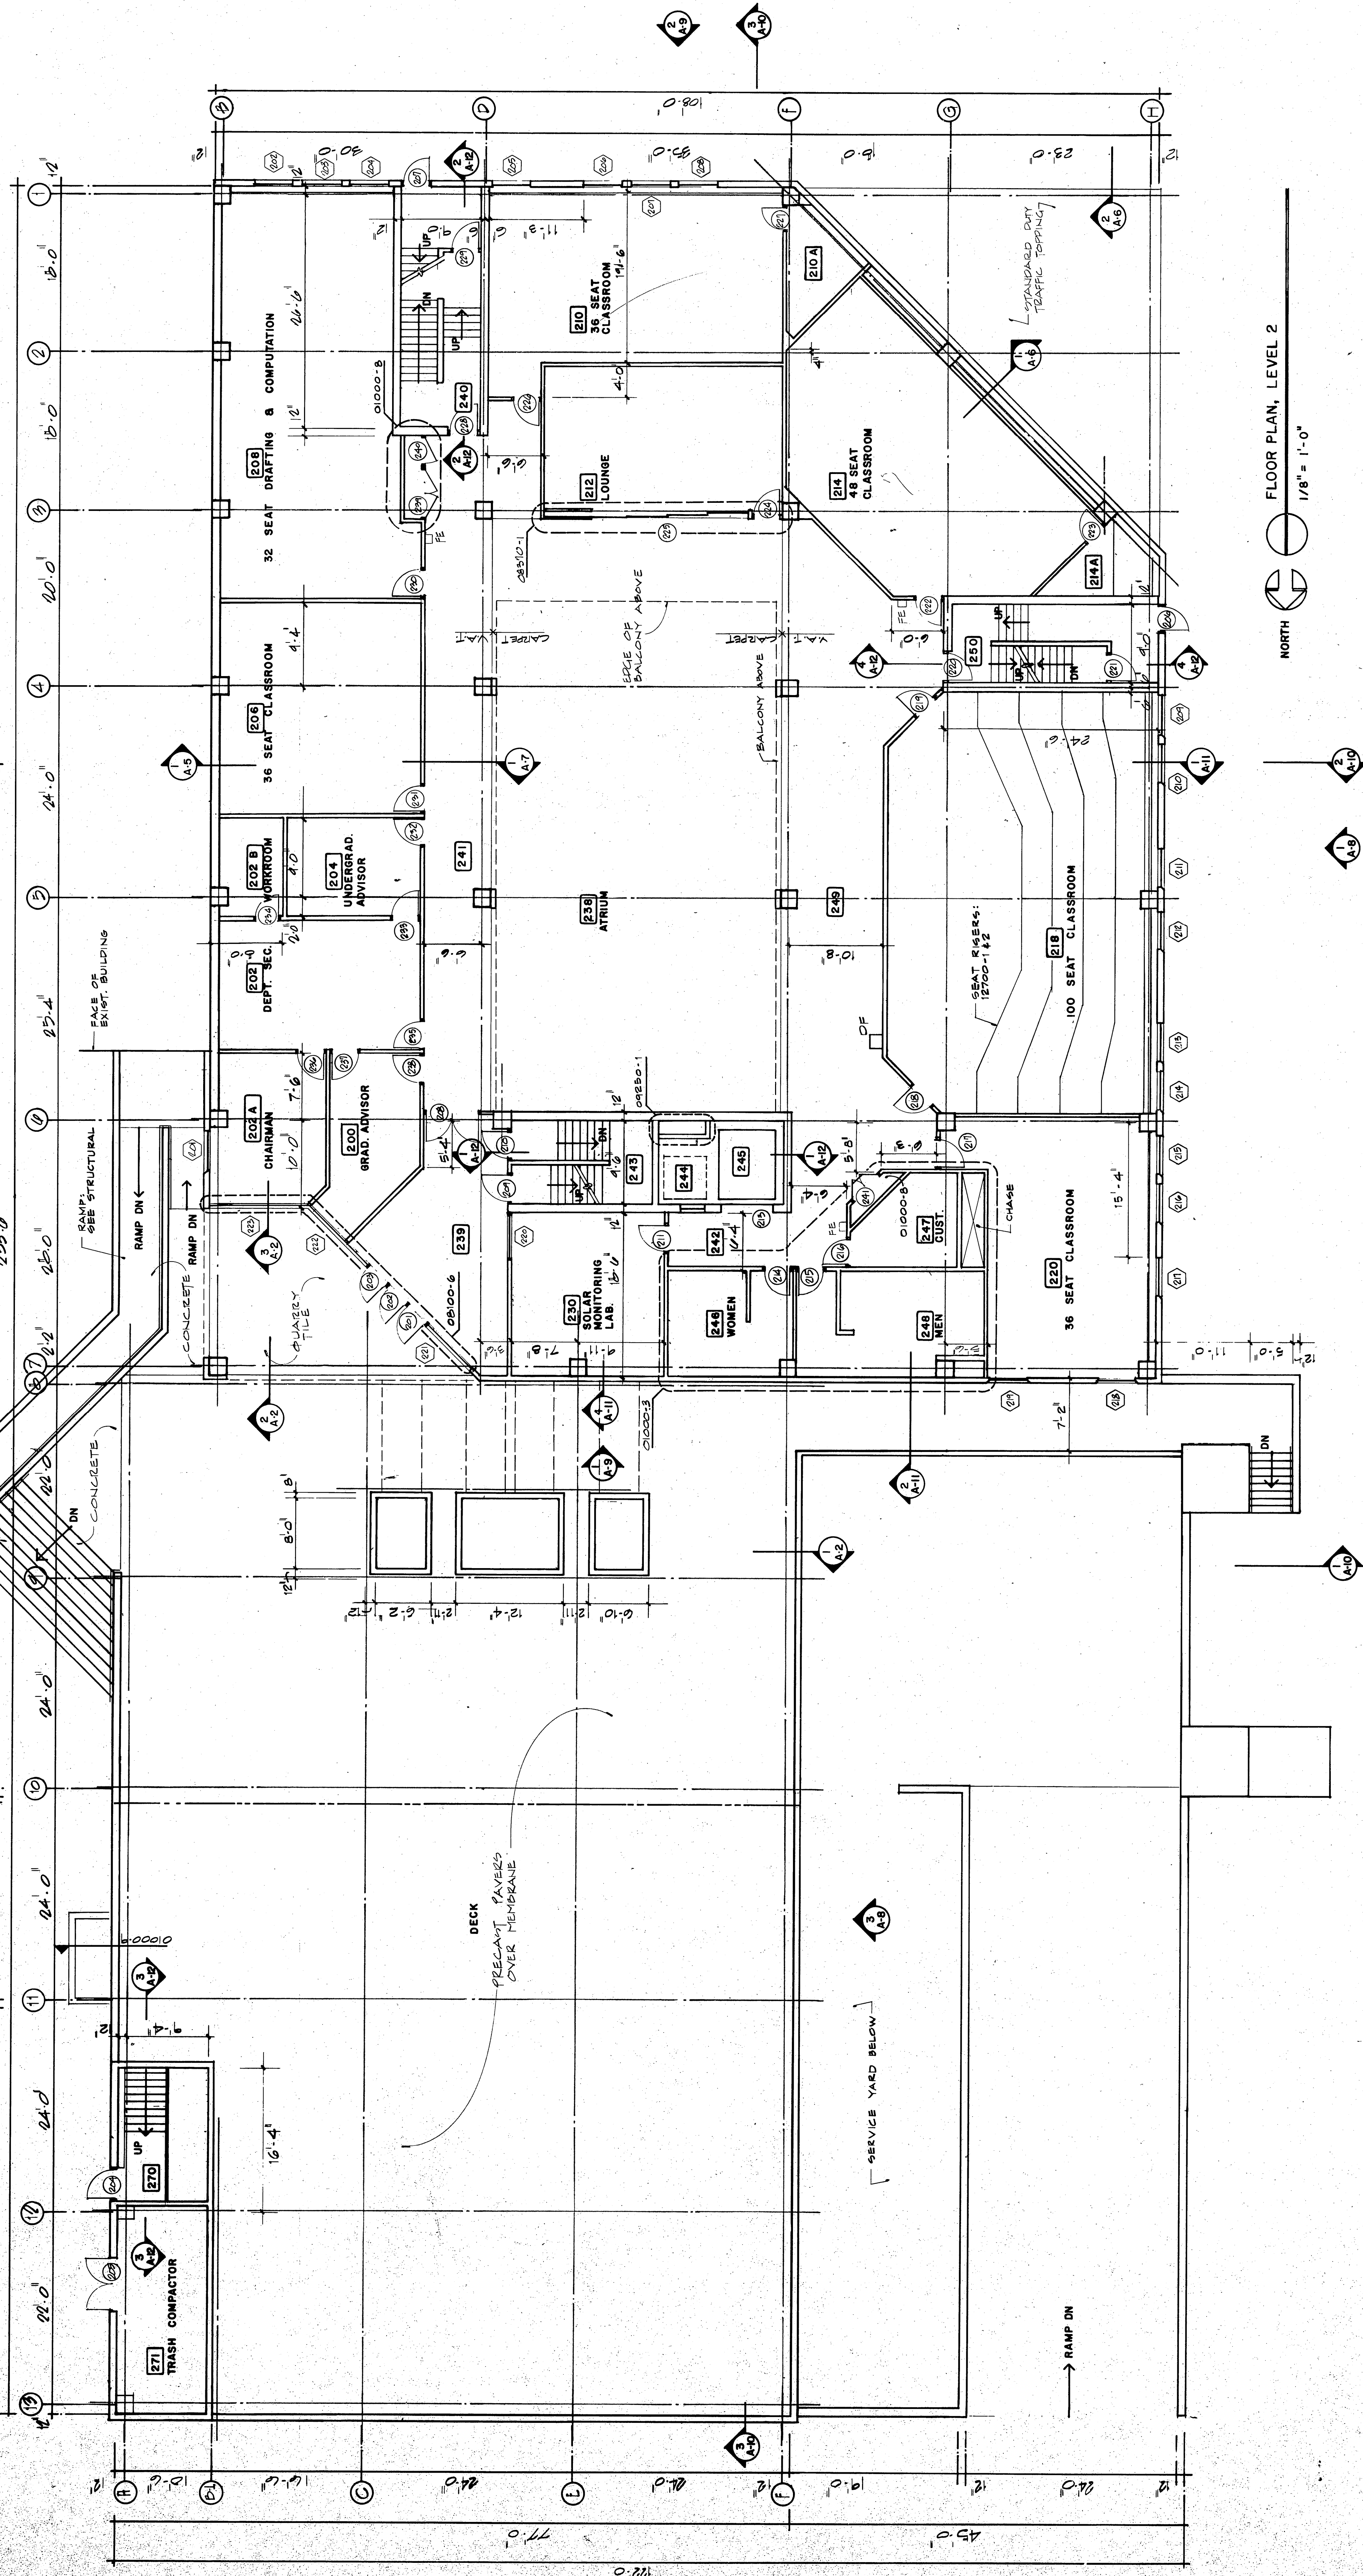

FLOOR PLAN, LEVEL 2


1/8" = 1'-0"

NORTH

1/5000 4/4-1

UNM. MECHANICAL ENGINEERING BLDG.

LEVEL 2 PLAN

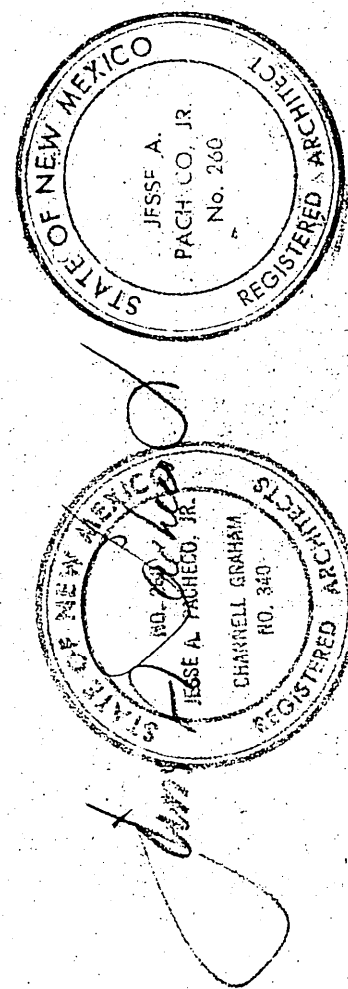

Pacheco and Graham Architects
Project 320/7827
date 11/20/78
sheet A-4