



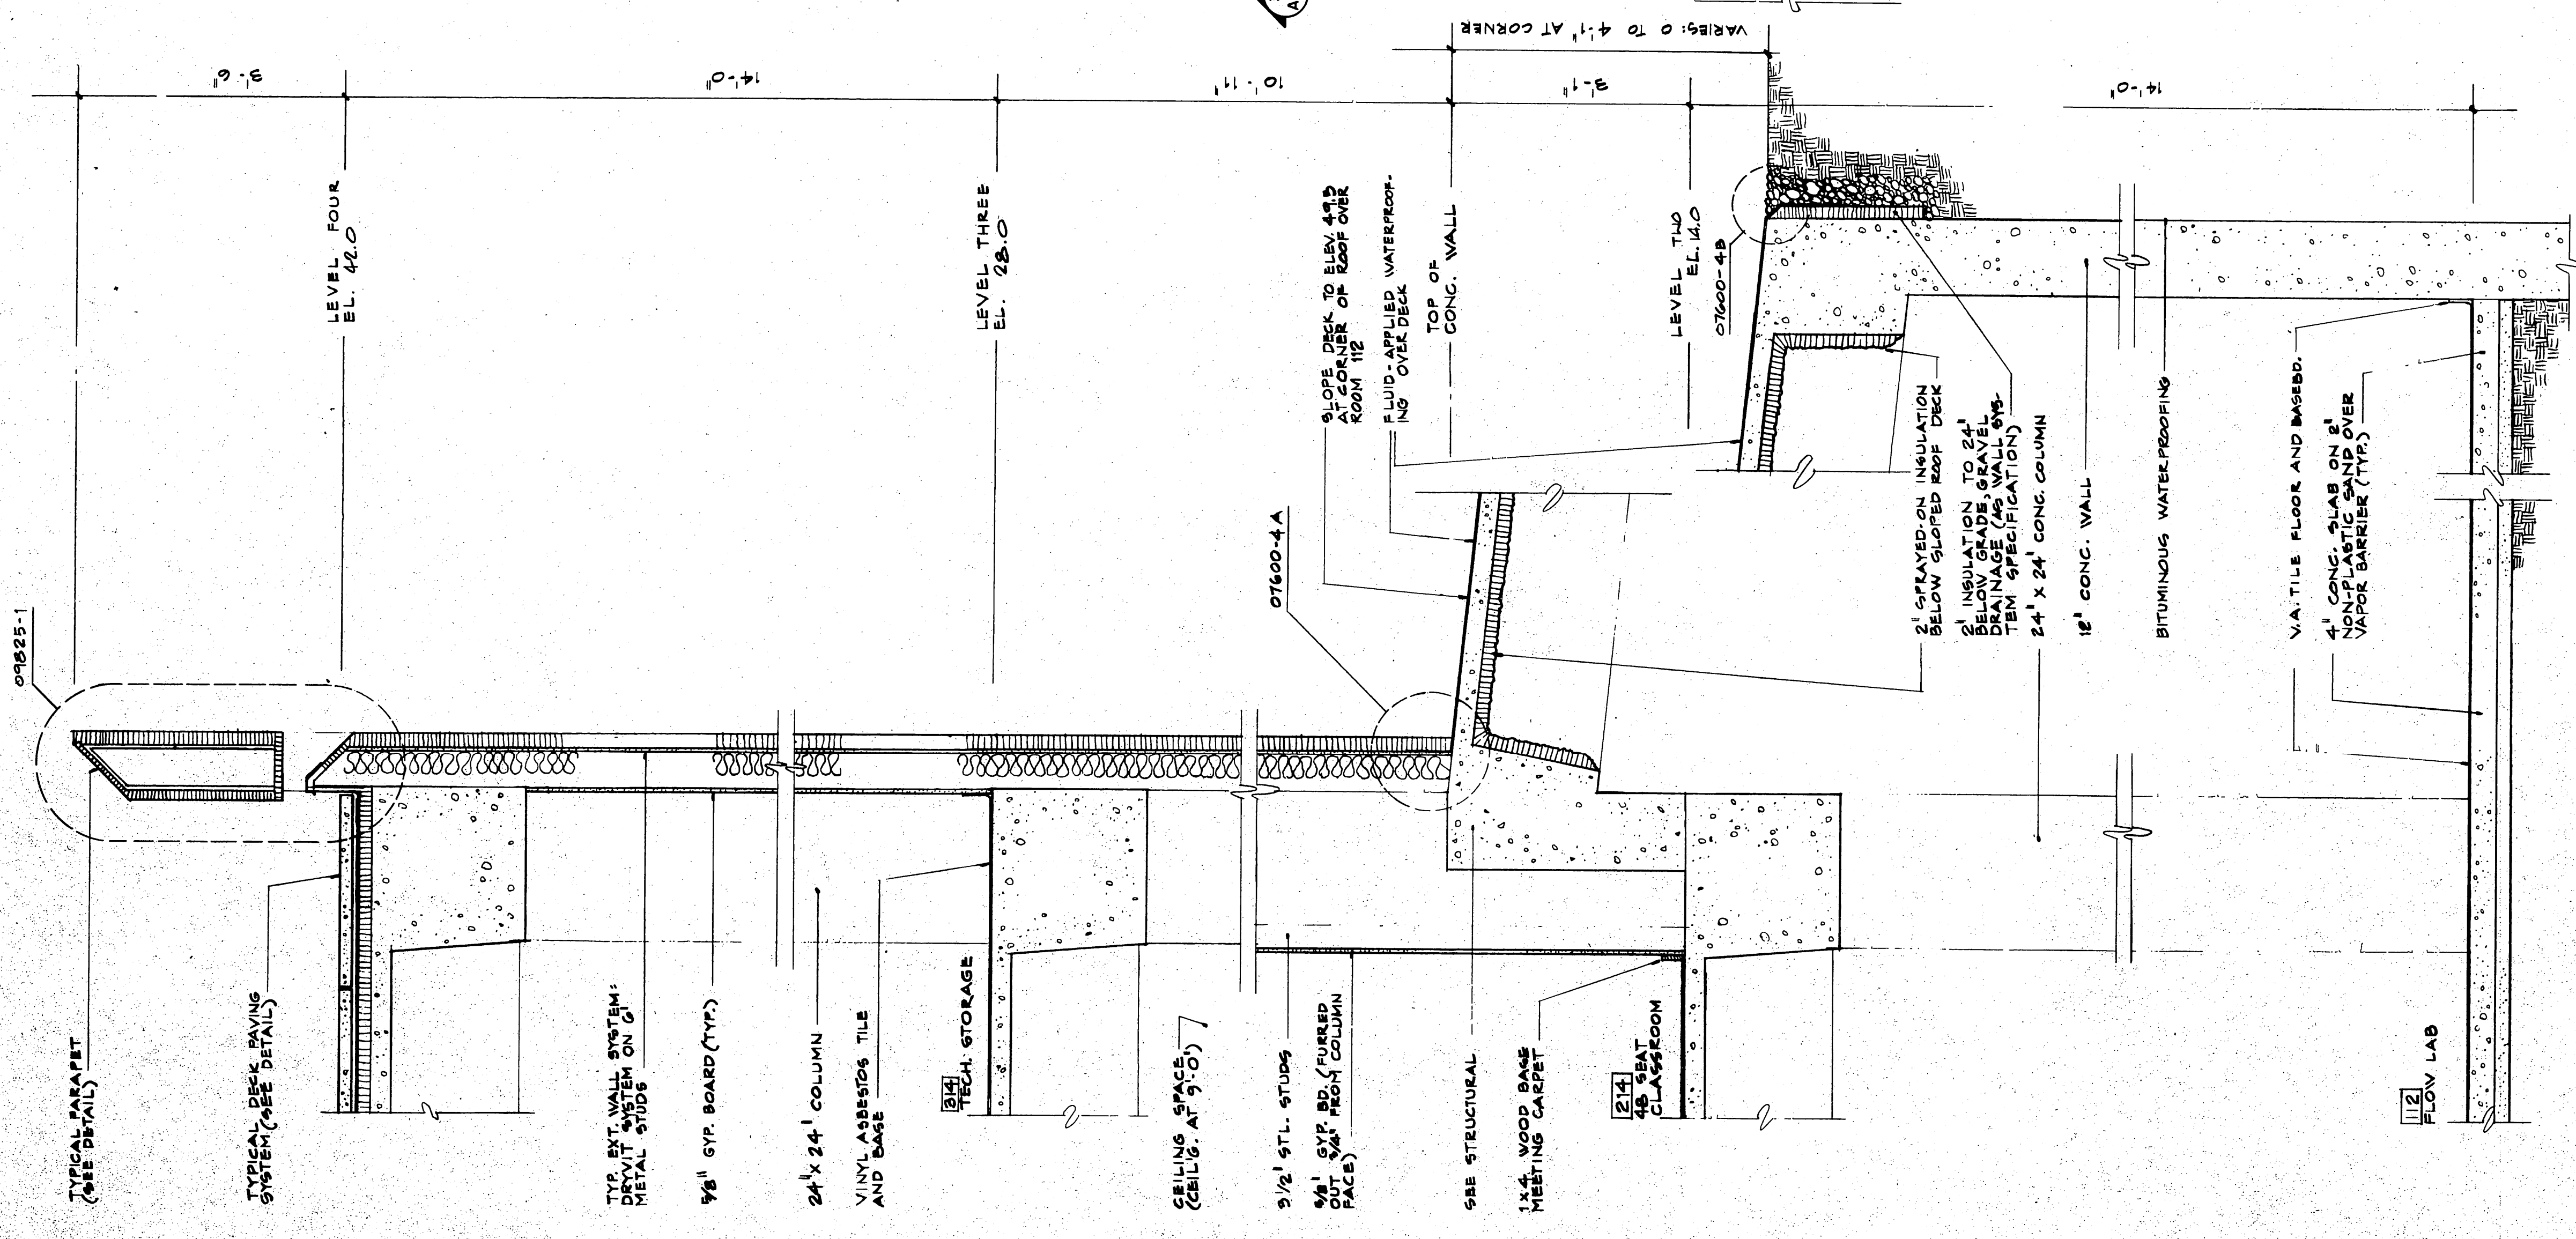

WALL SECTION
1
3/4" = 1'-0"

WALL SECTION
2
3/4" = 1'-0"

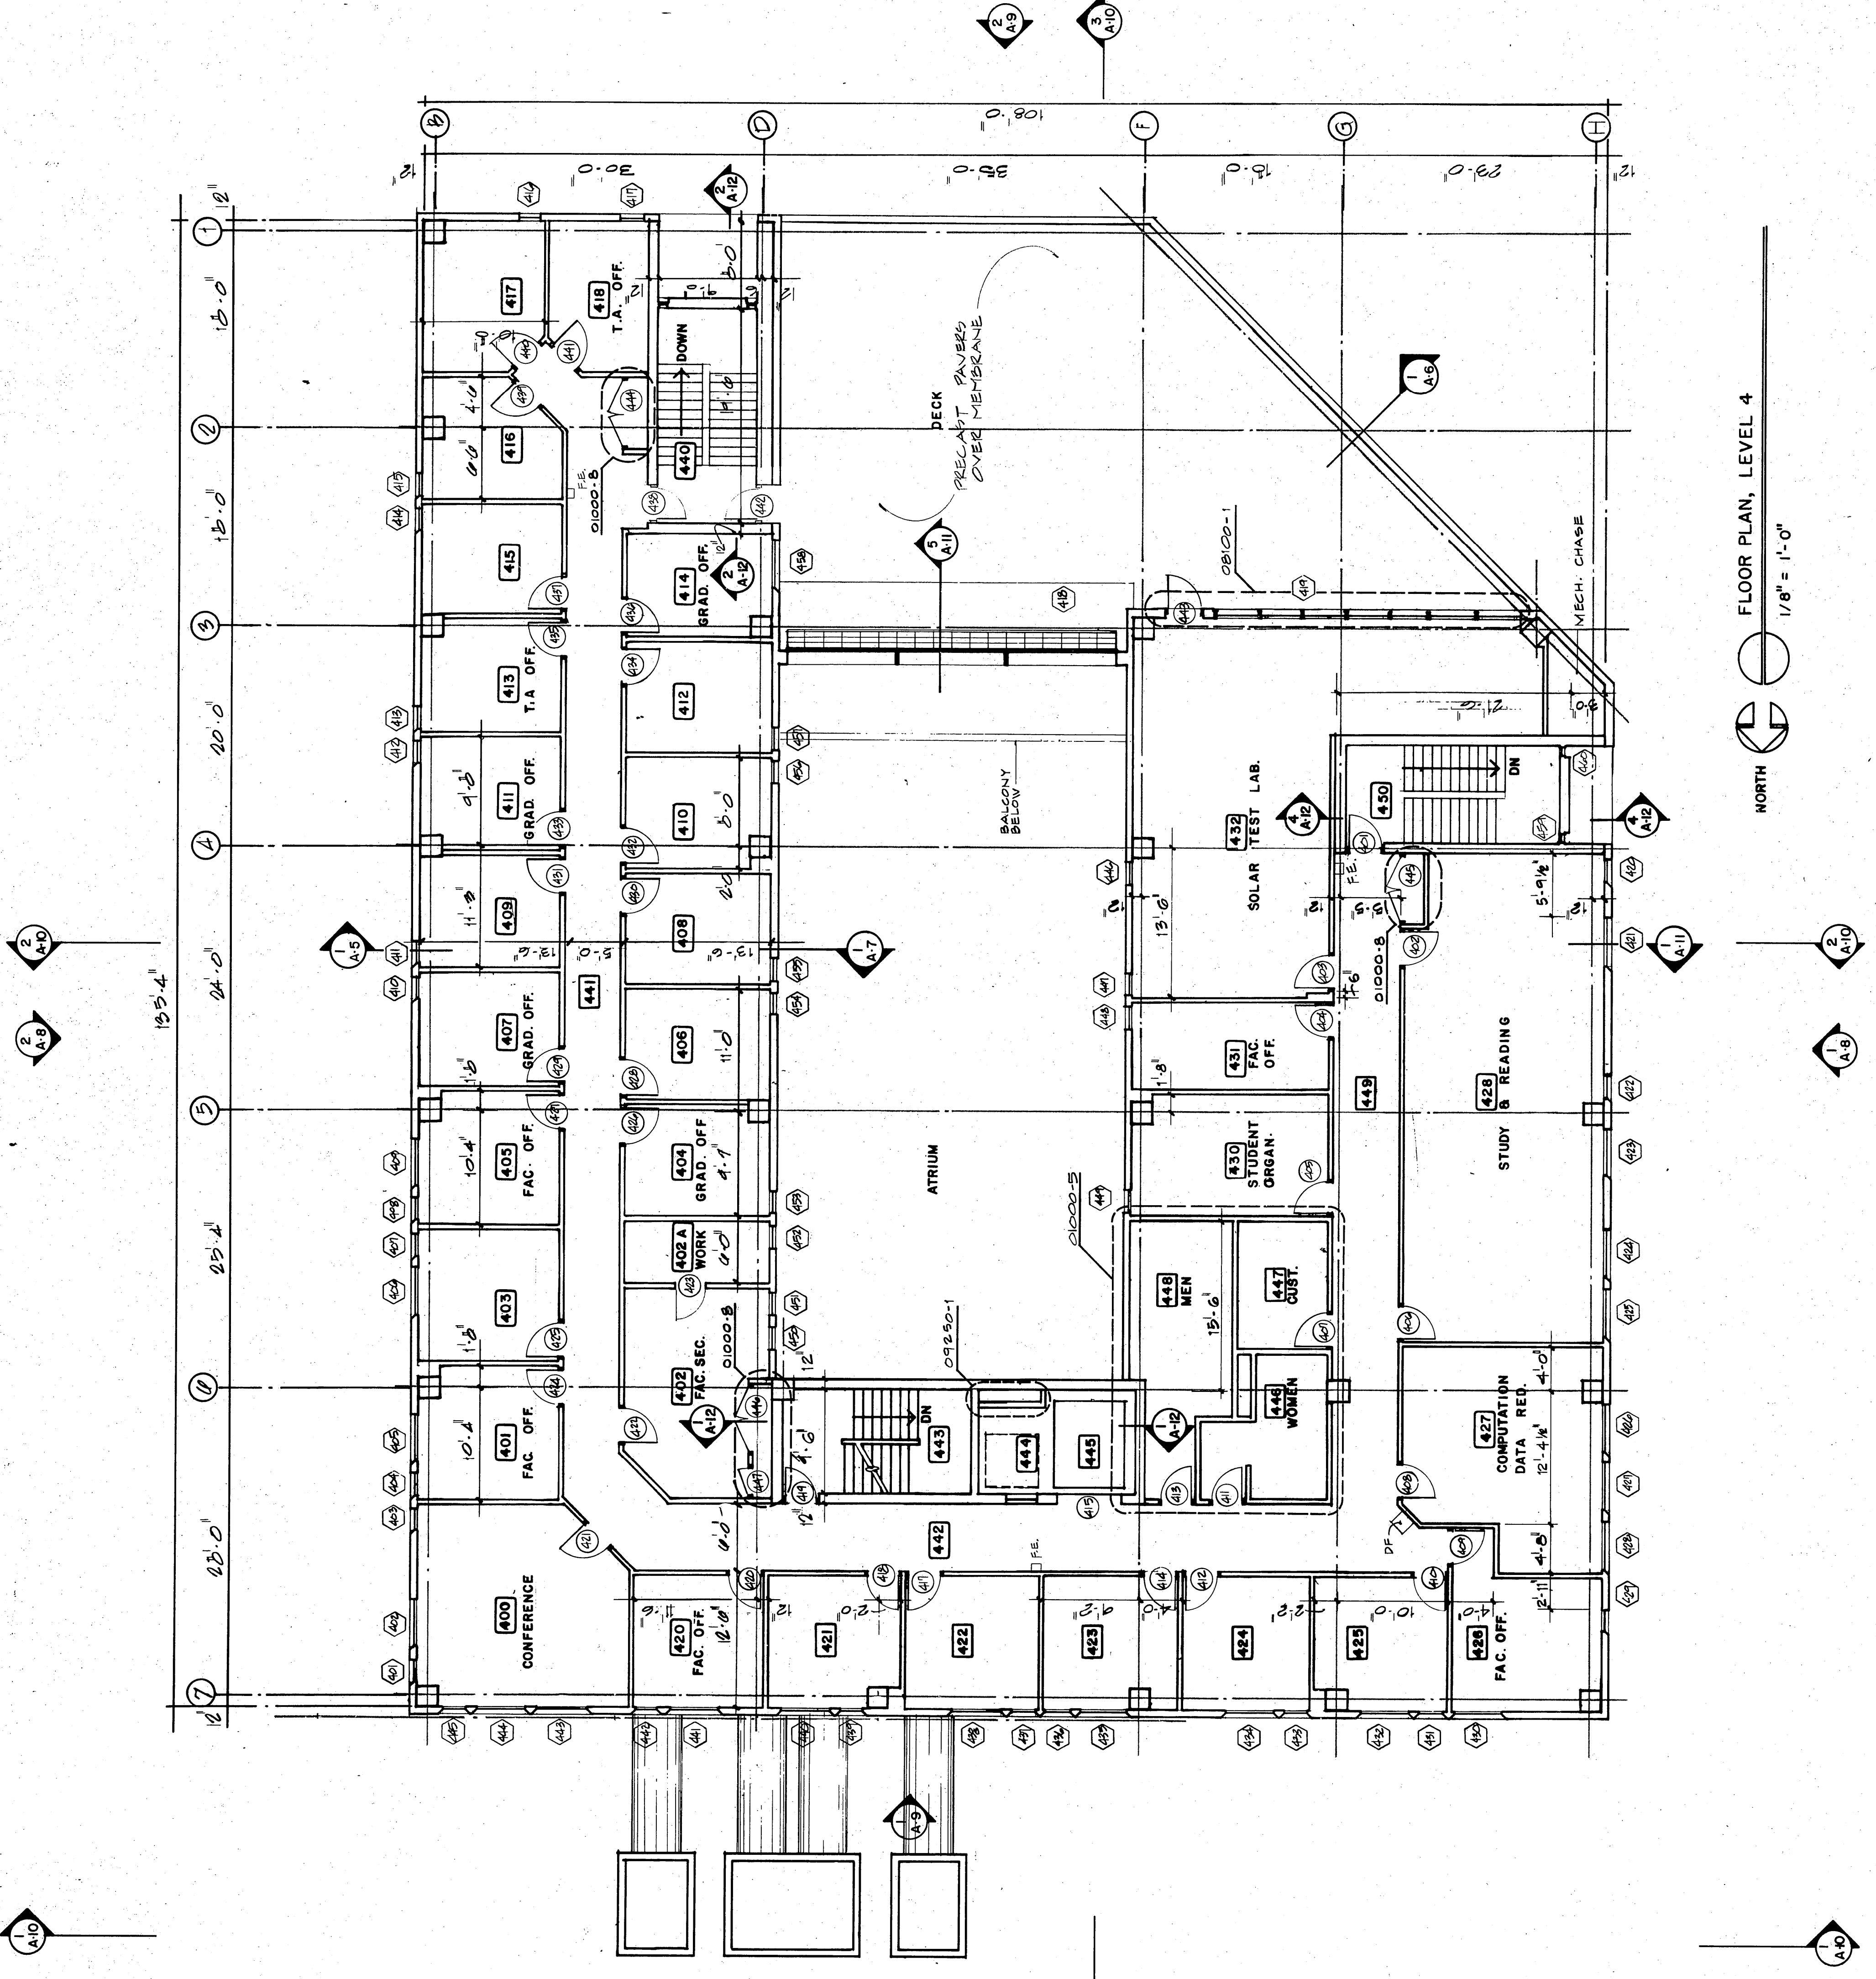

FLOOR PLAN, LEVEL 4
1/8" = 1'-0"

