



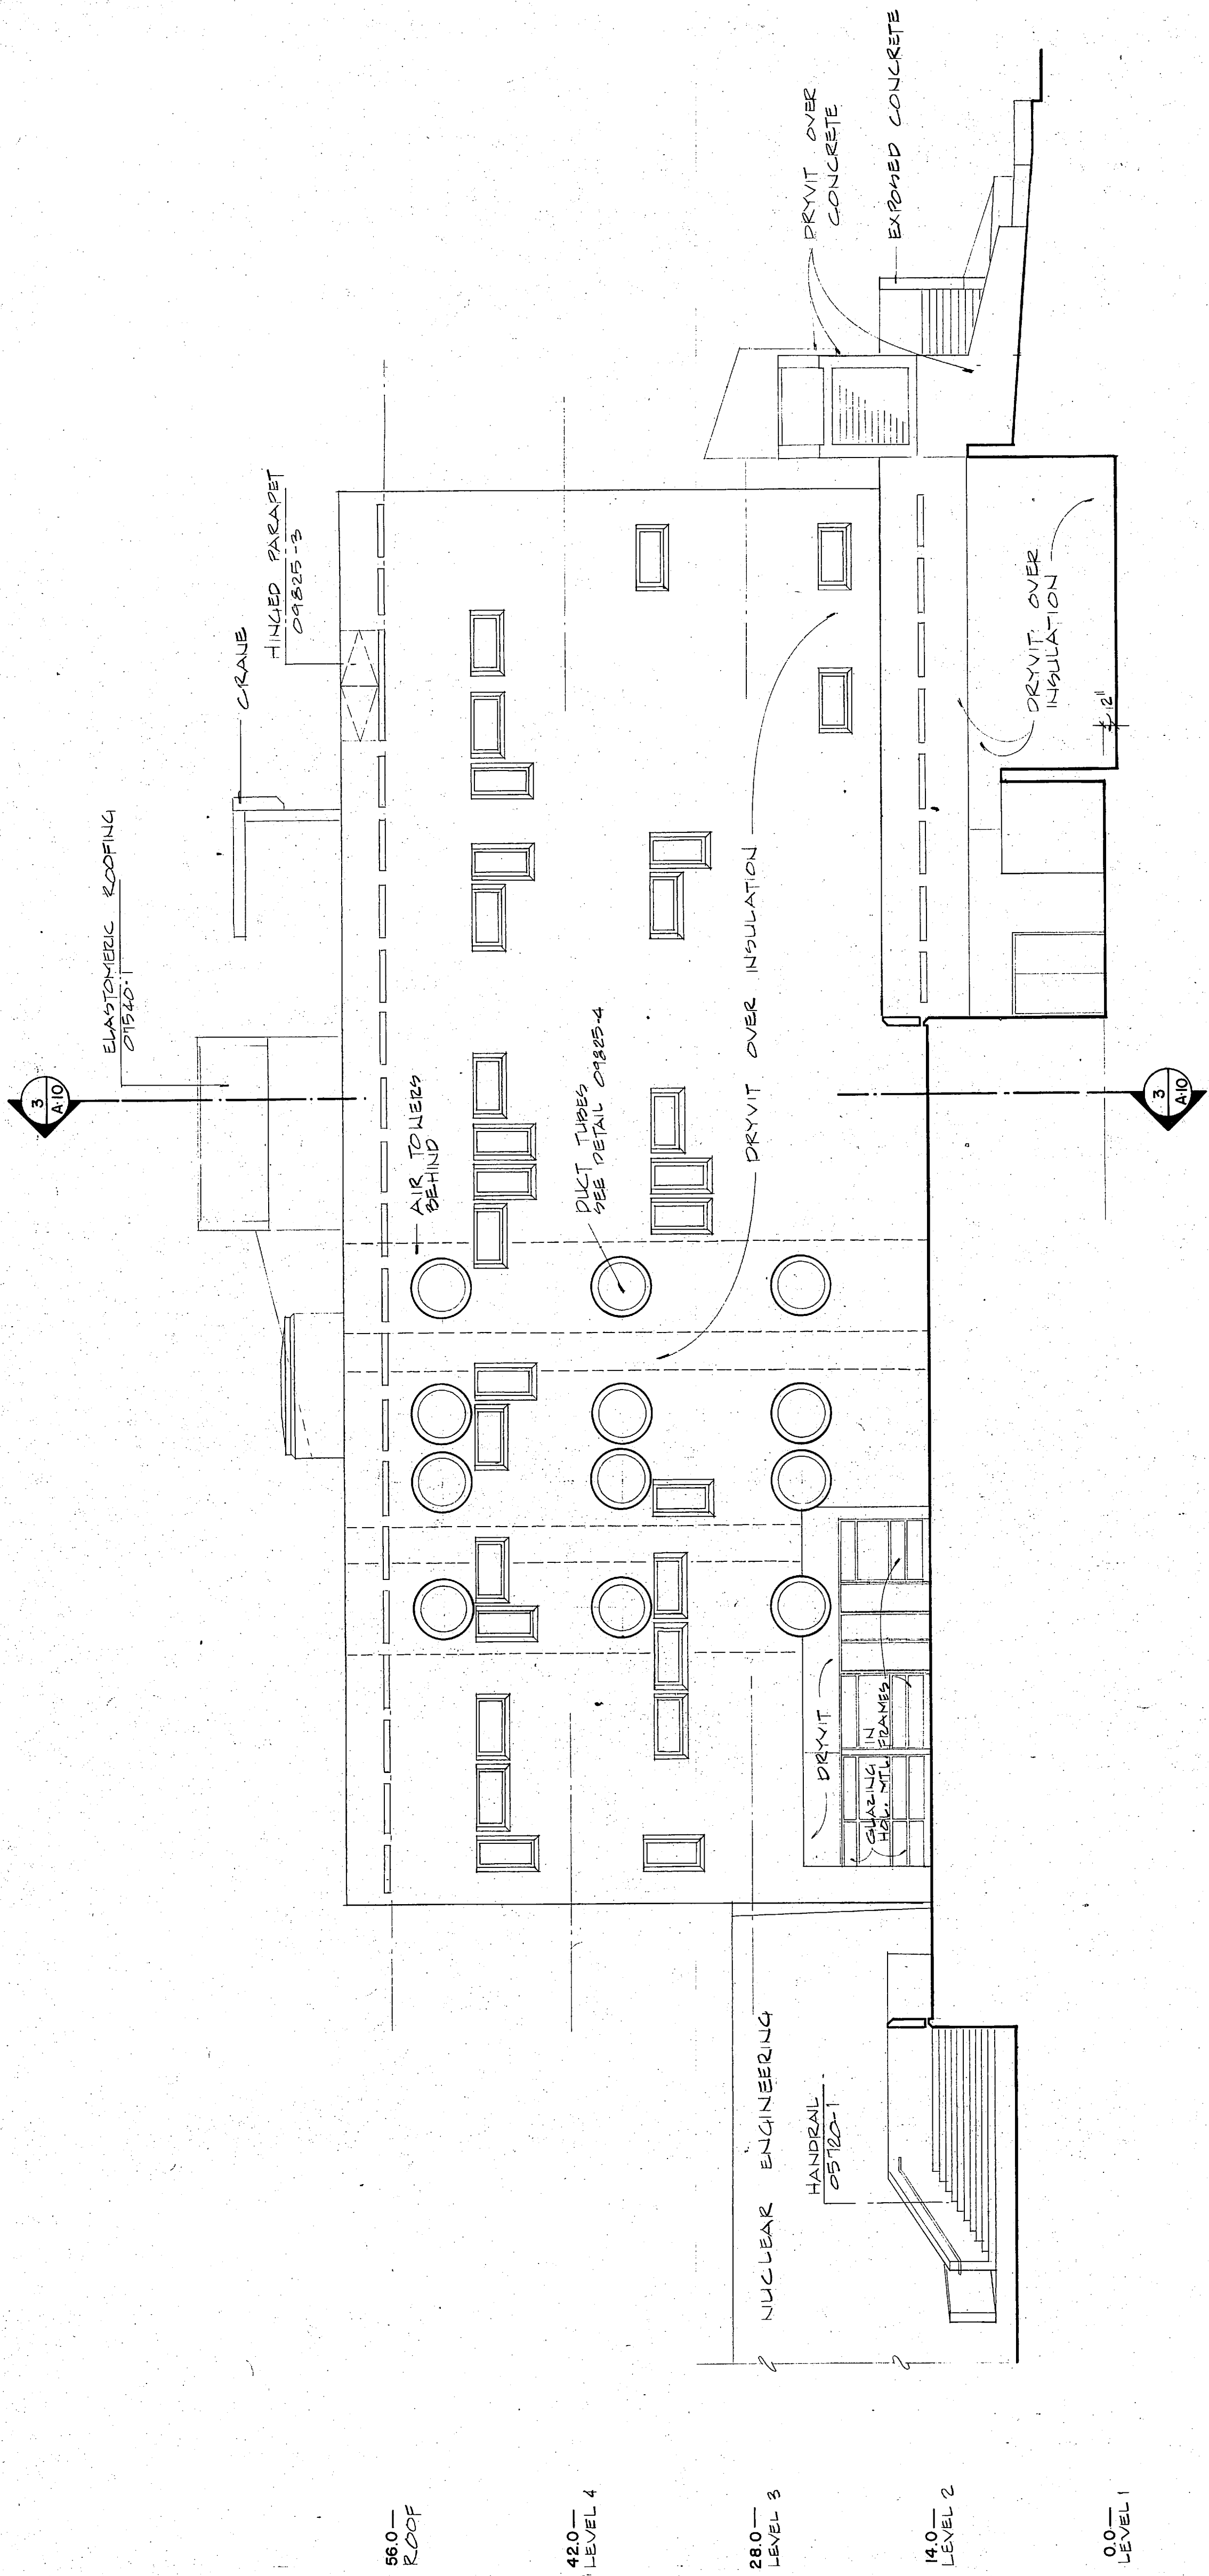

1 NORTH ELEVATION
A-9
1/8" = 1'-0"

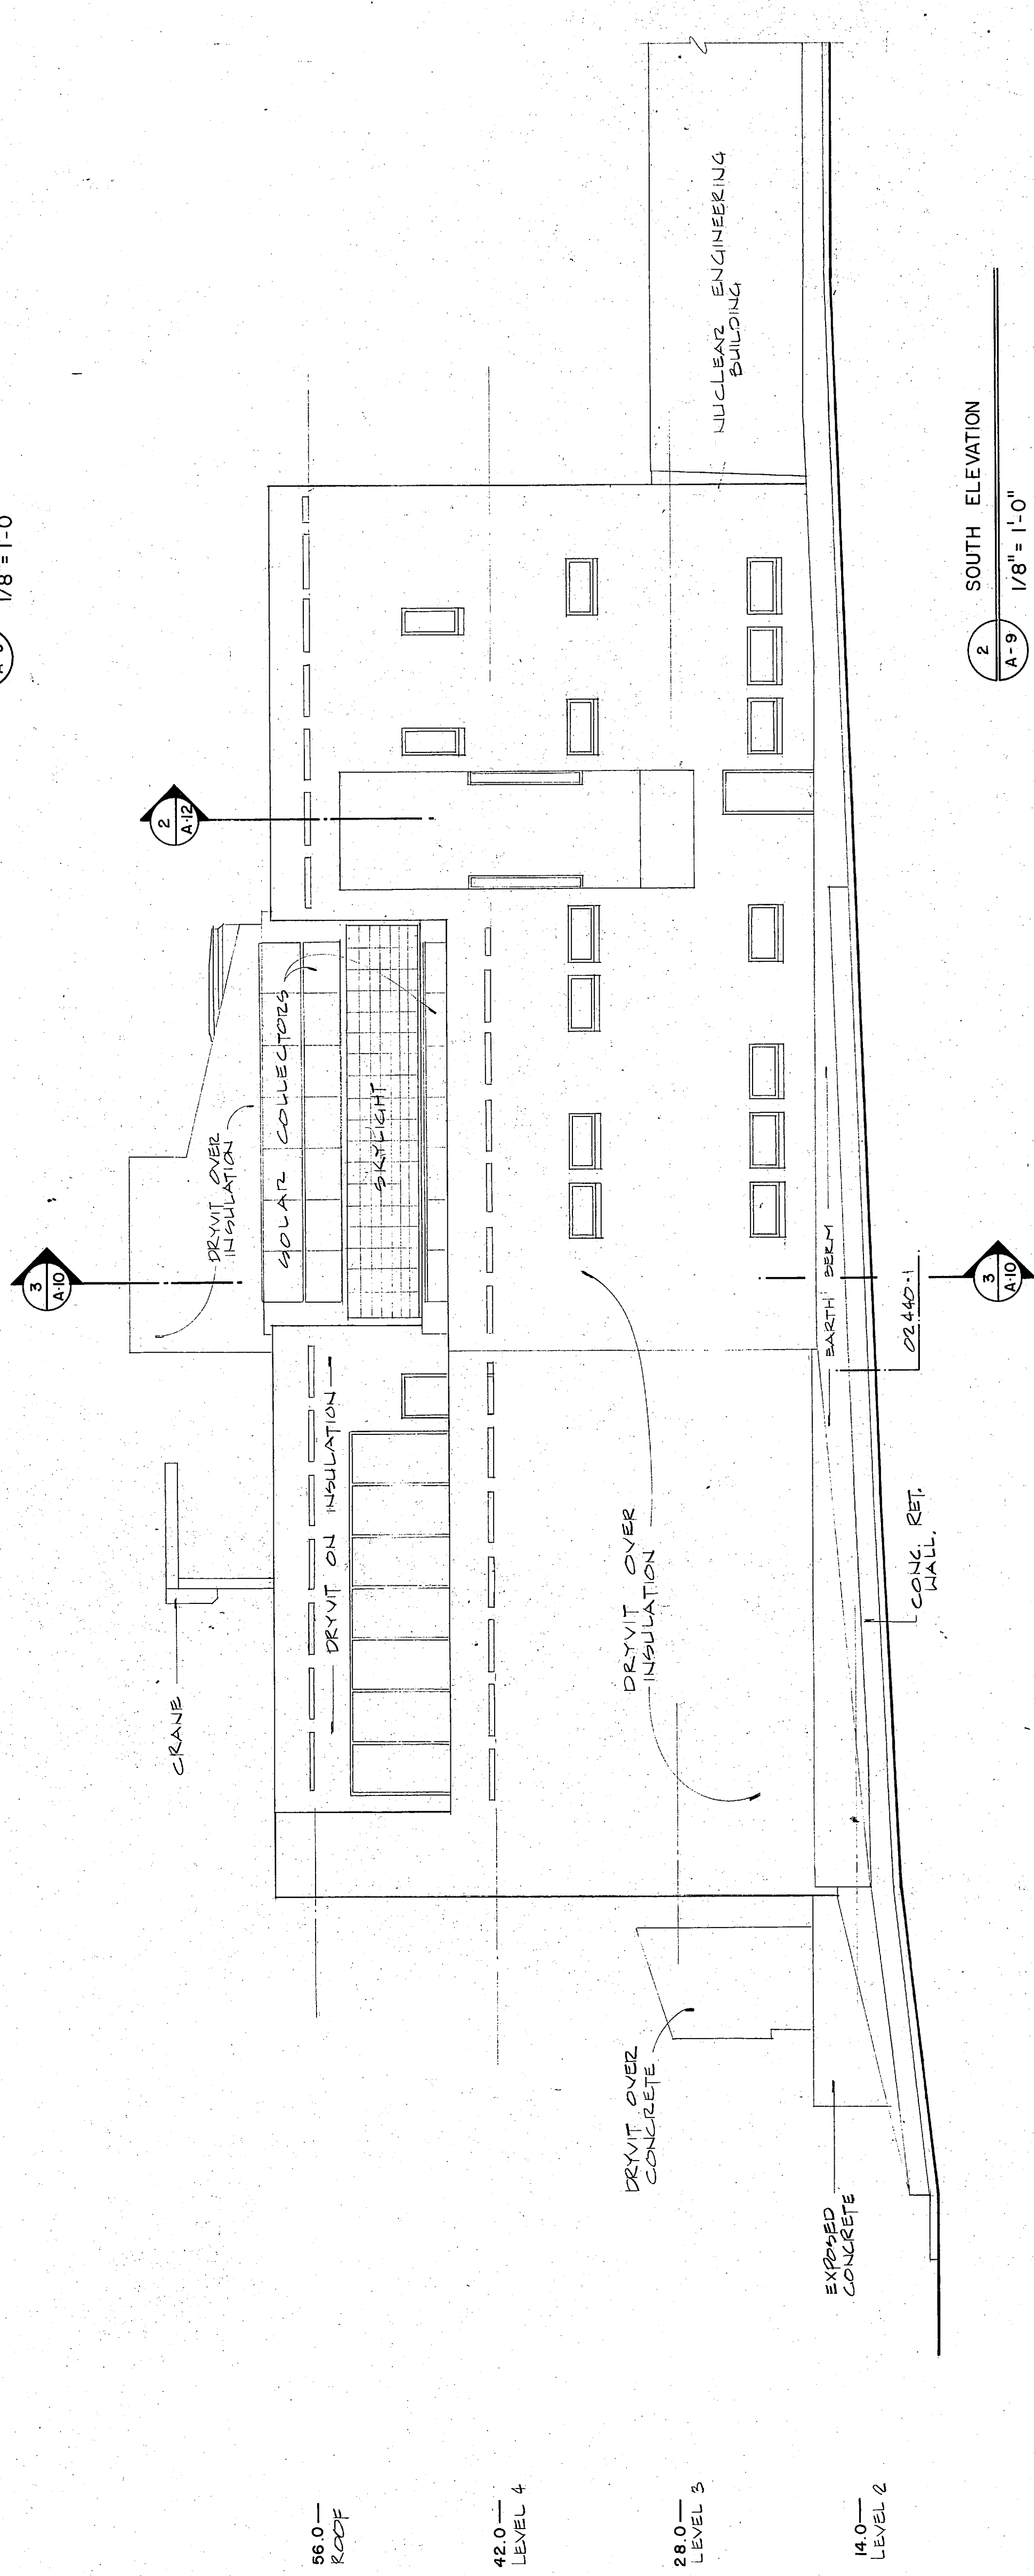

2 SOUTH ELEVATION
A-9
1/8" = 1'-0"