



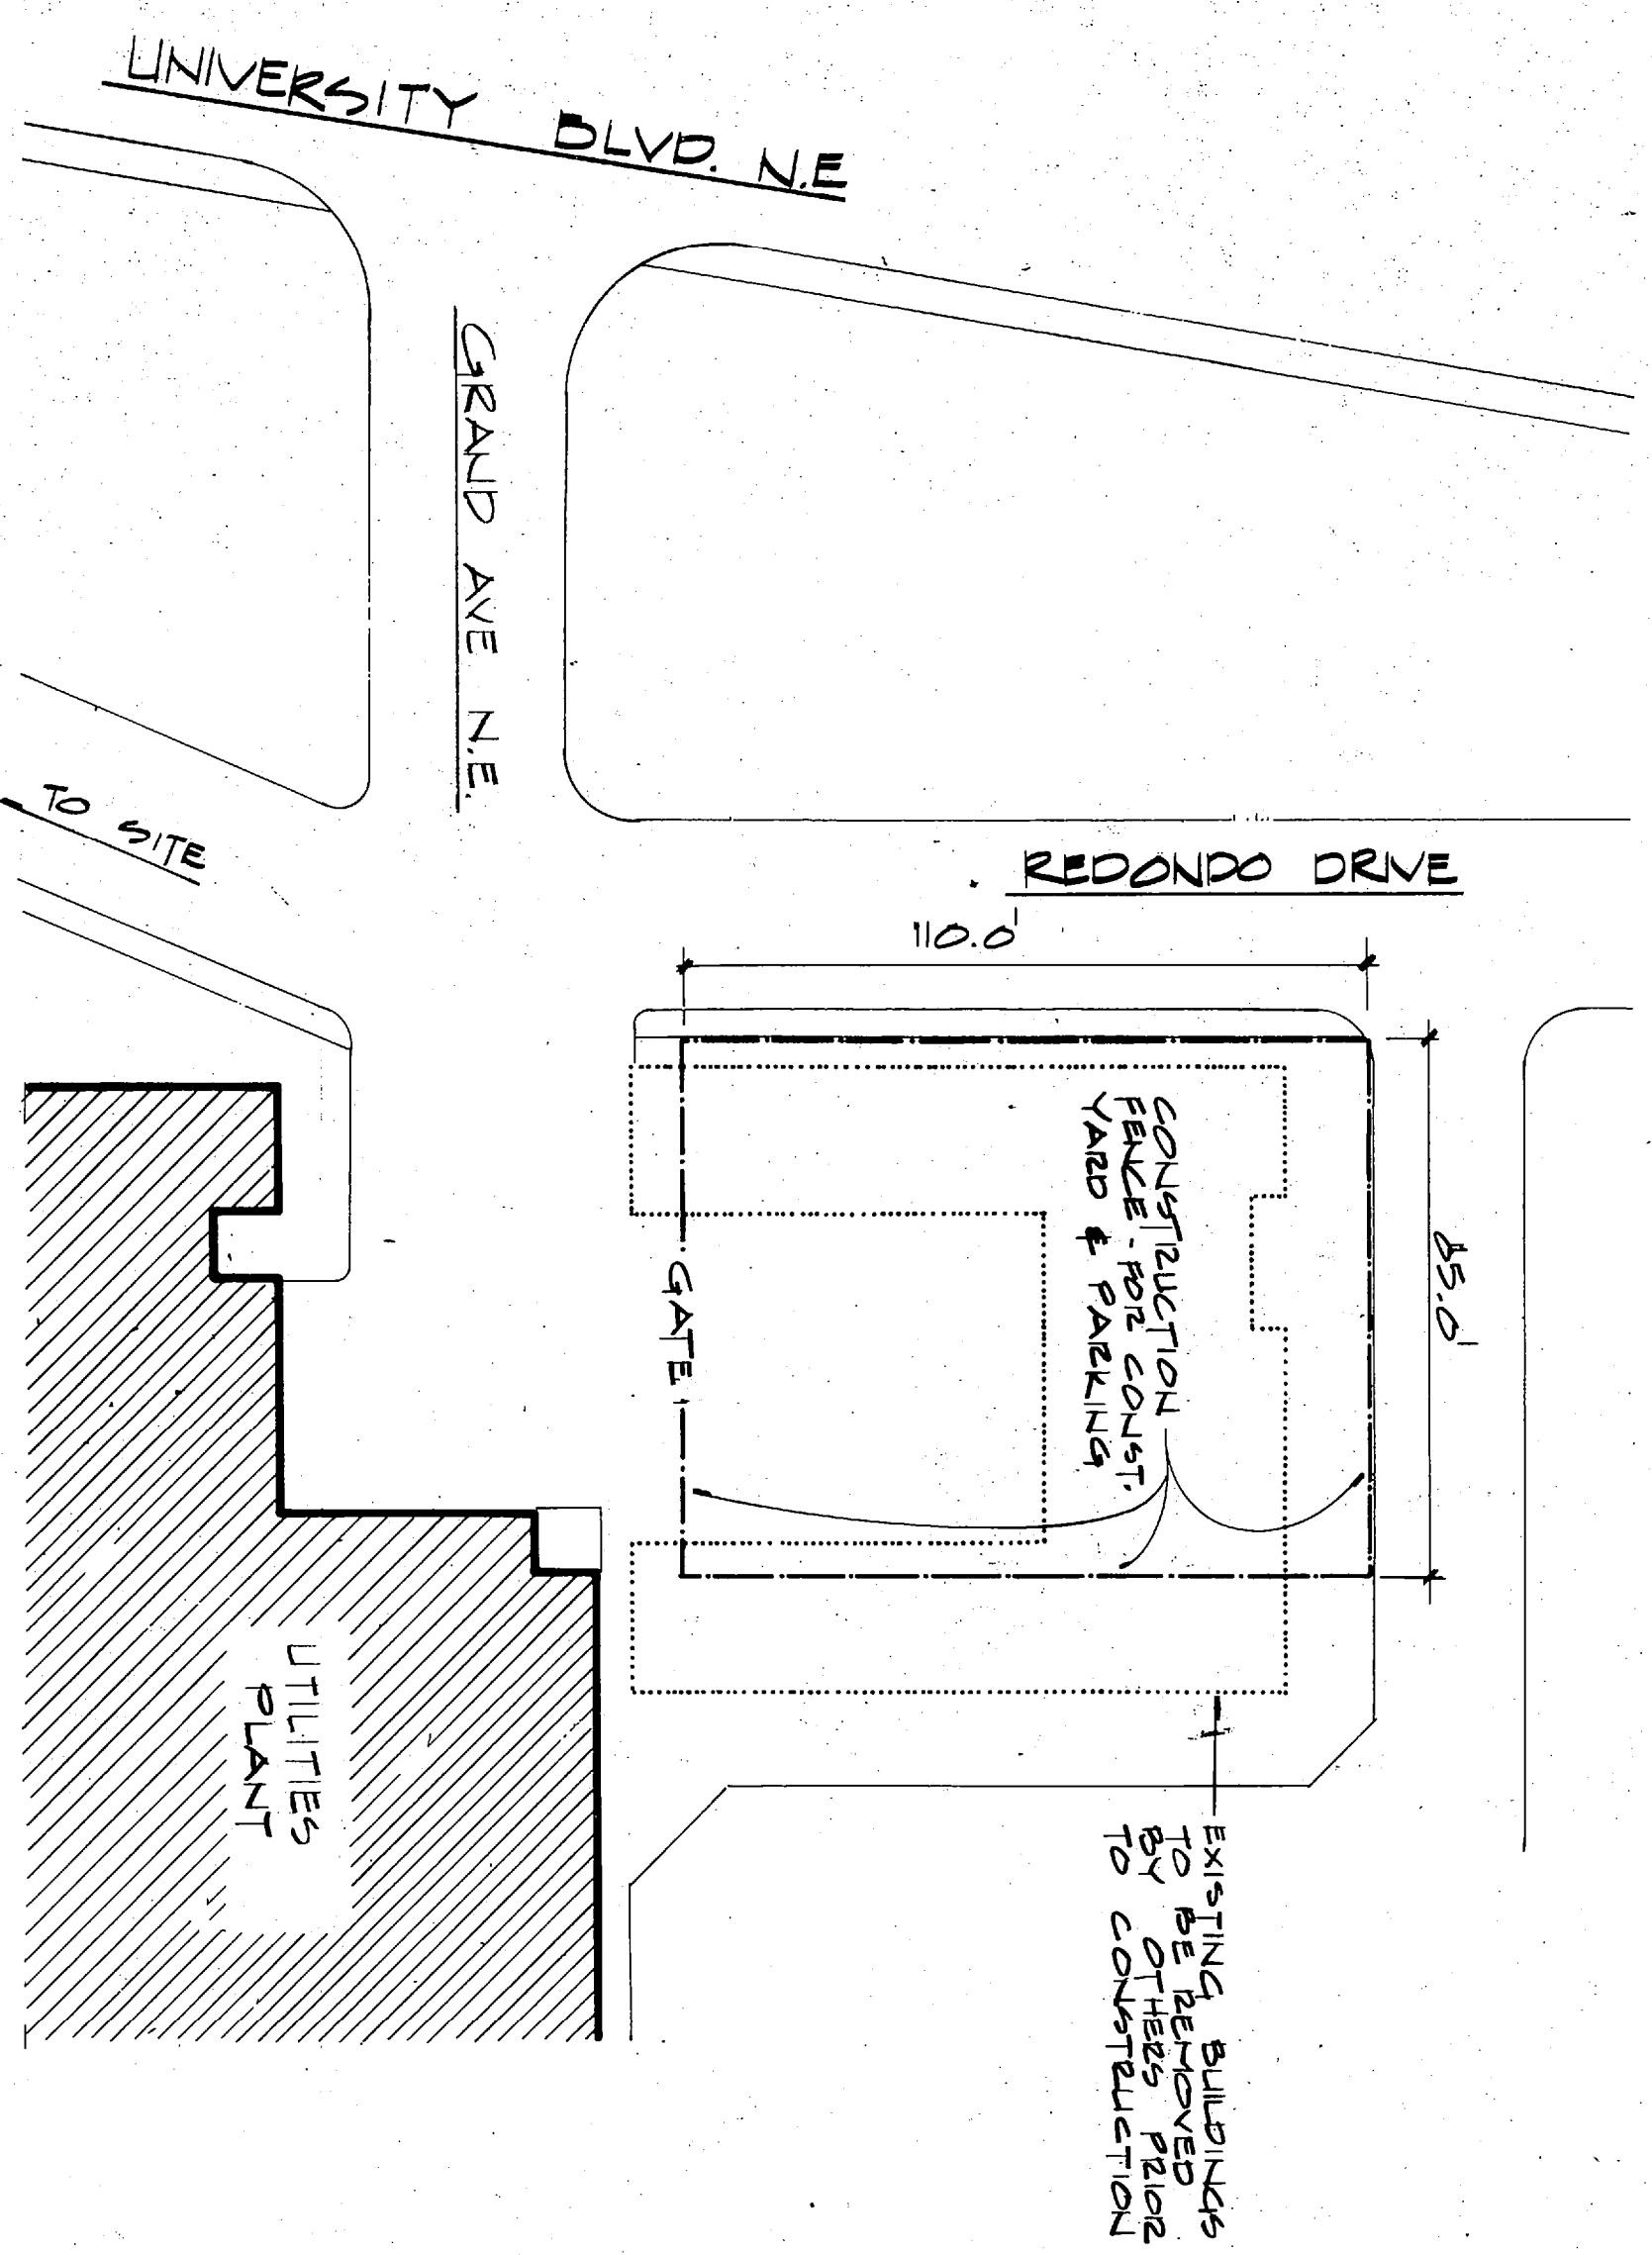


CONSTRUCTION YARD ANNEX
1" = 30' - 0"

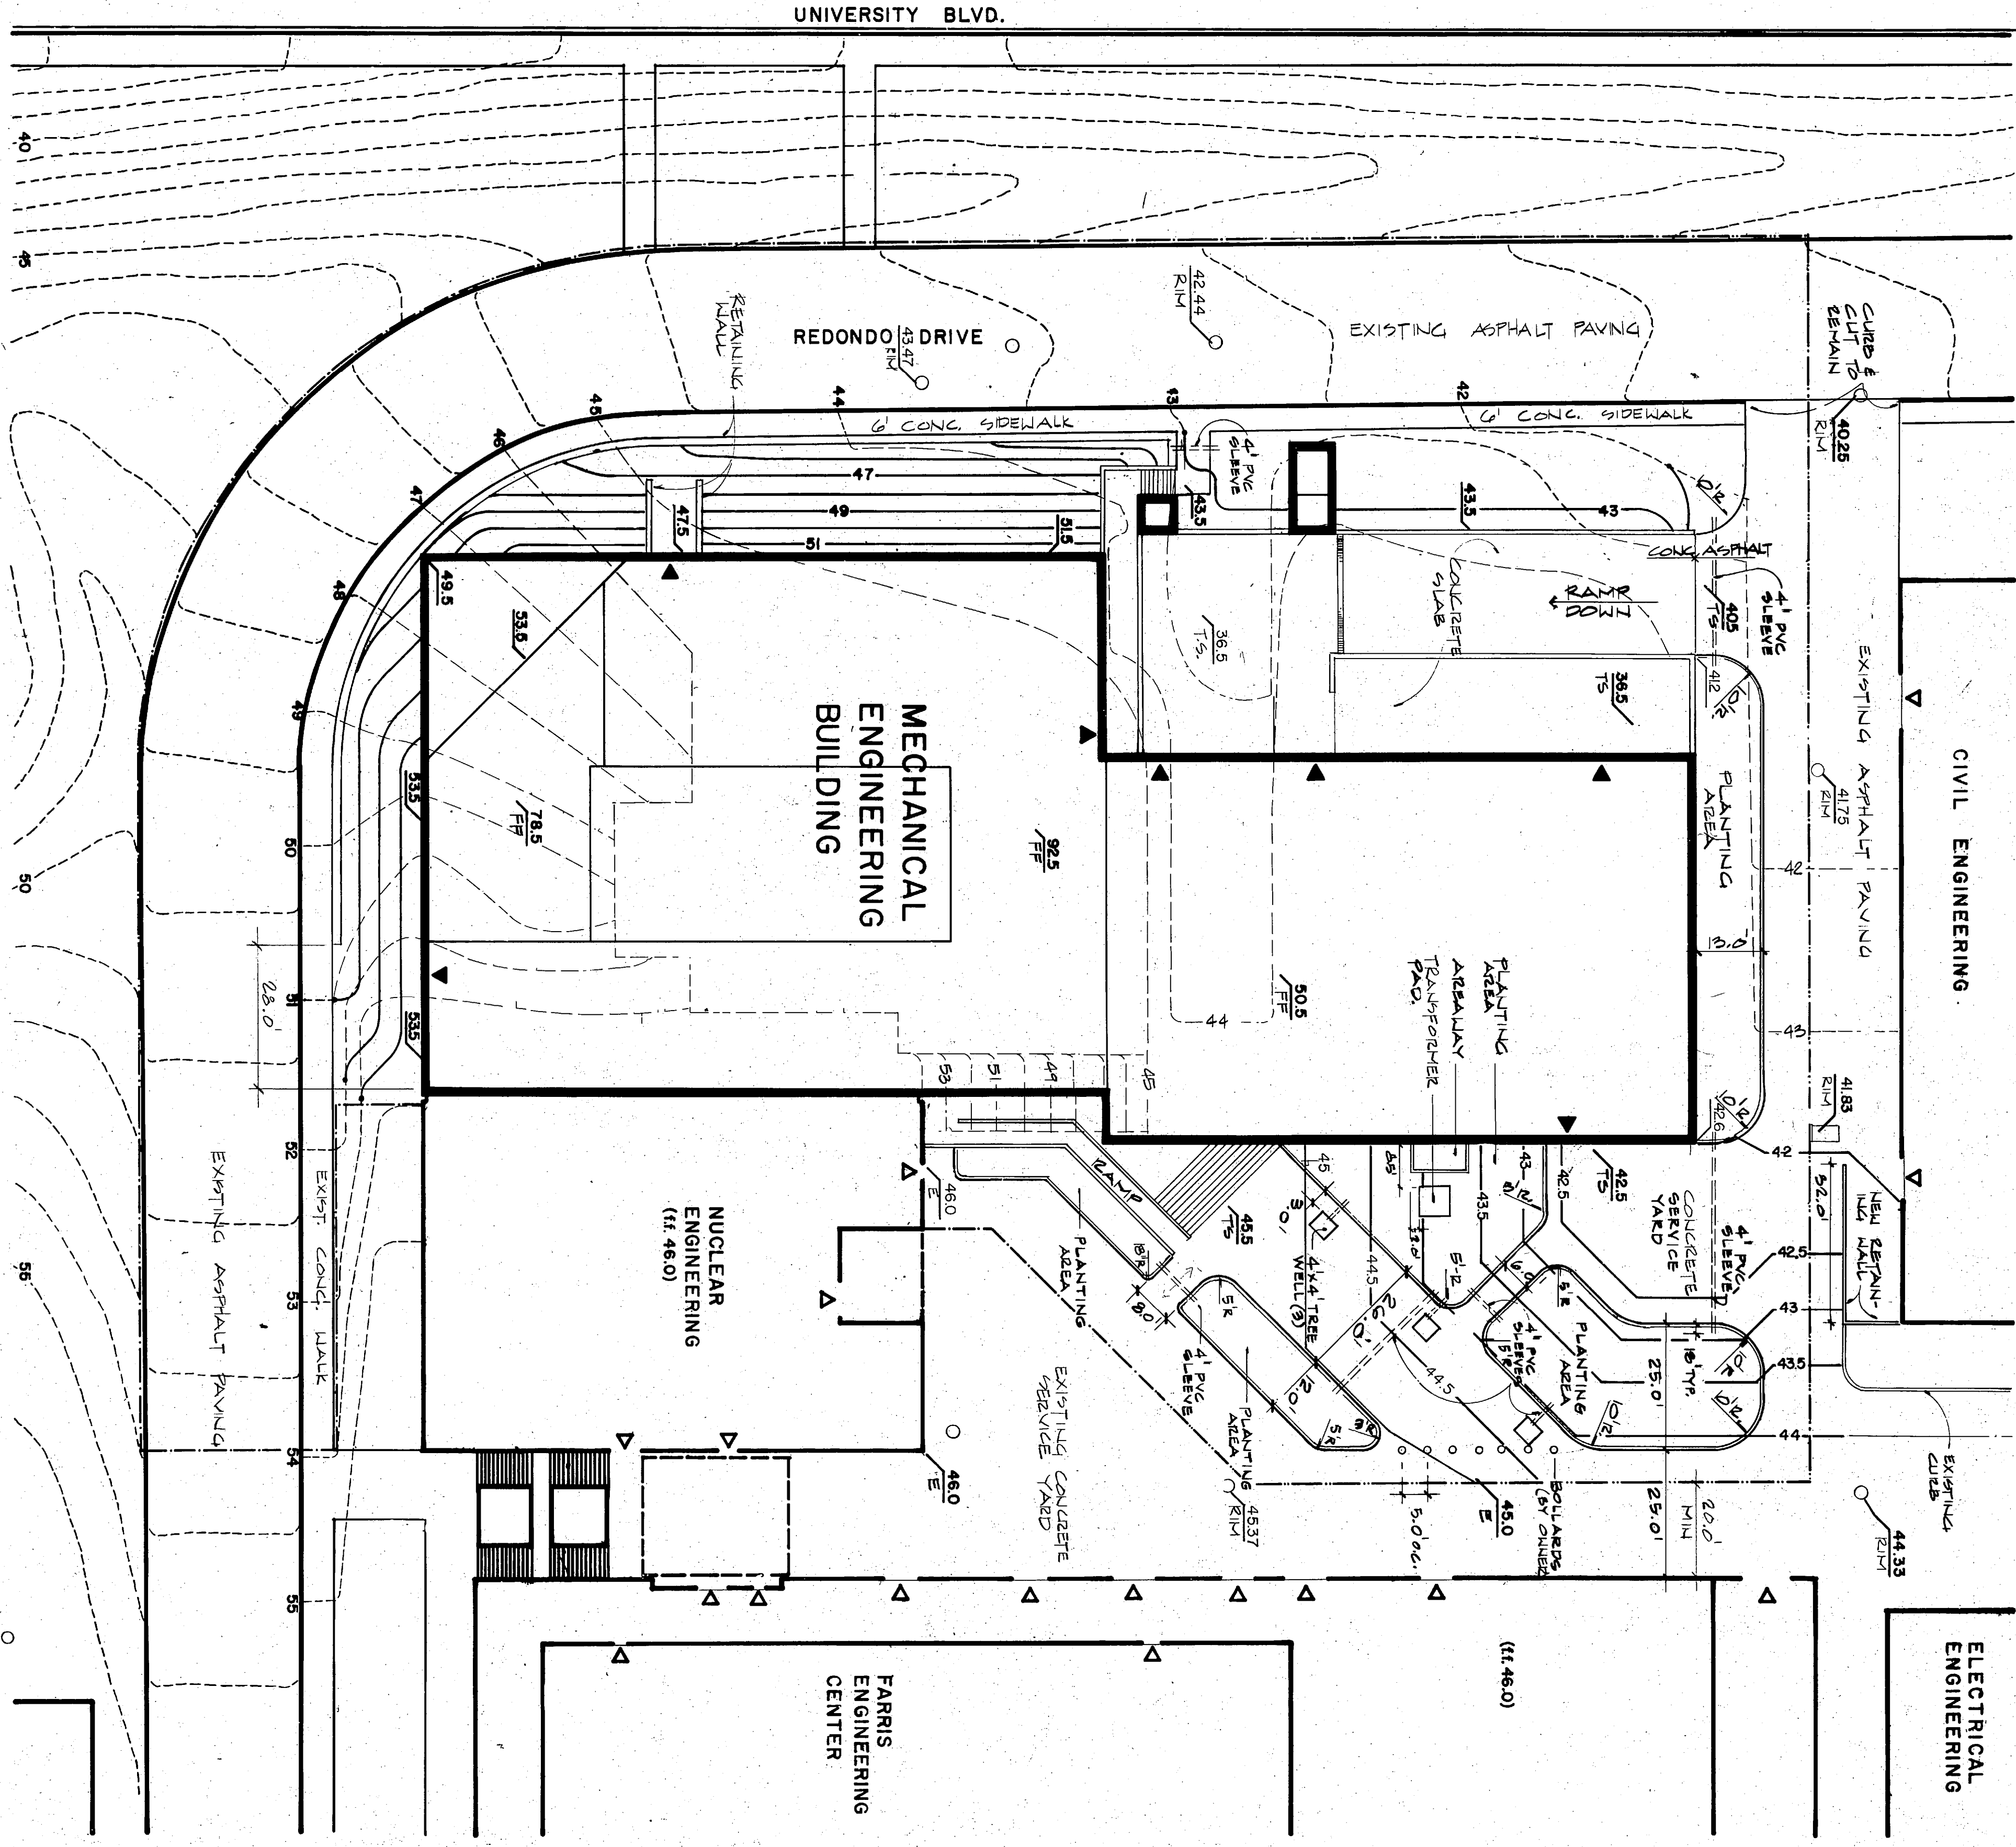

LEGEND
--- EXISTING CONTOUR
--- FINISH CONTOUR
--- EXISTING MANHOLE RIM (TO REMAIN)
--- EXISTING GRADE (TO REMAIN)
--- TOP OF SLAB
--- FINISH FLOOR
--- EXITS AT GRADE
--- CONSTRUCTION FENCE

SITE PLAN - GRADING
NORTH
1" = 20' - 0"

NOTE: PROPOSED PAVING SHALL BE AS SHOWN ON THE PLAN. THE PAVING SHALL BE MAINTAINED.

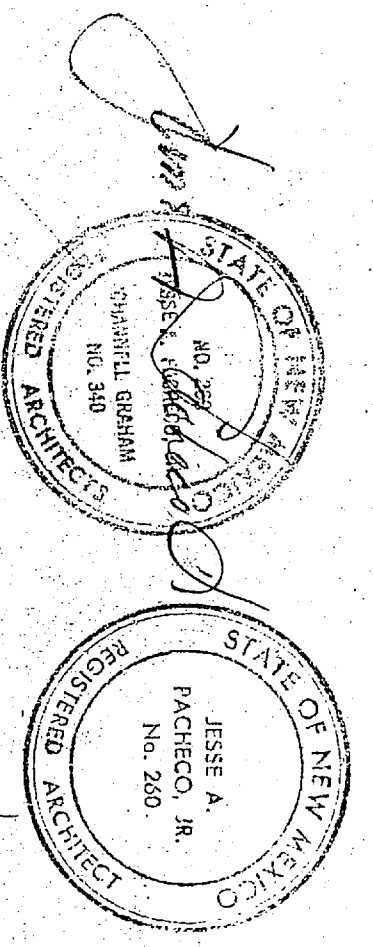

UNM MECHANICAL ENGINEERING
SITE PLAN - ALTERNATE N
Pacheco and Graham, CP
project
date 11/20/78
blh
C-2