



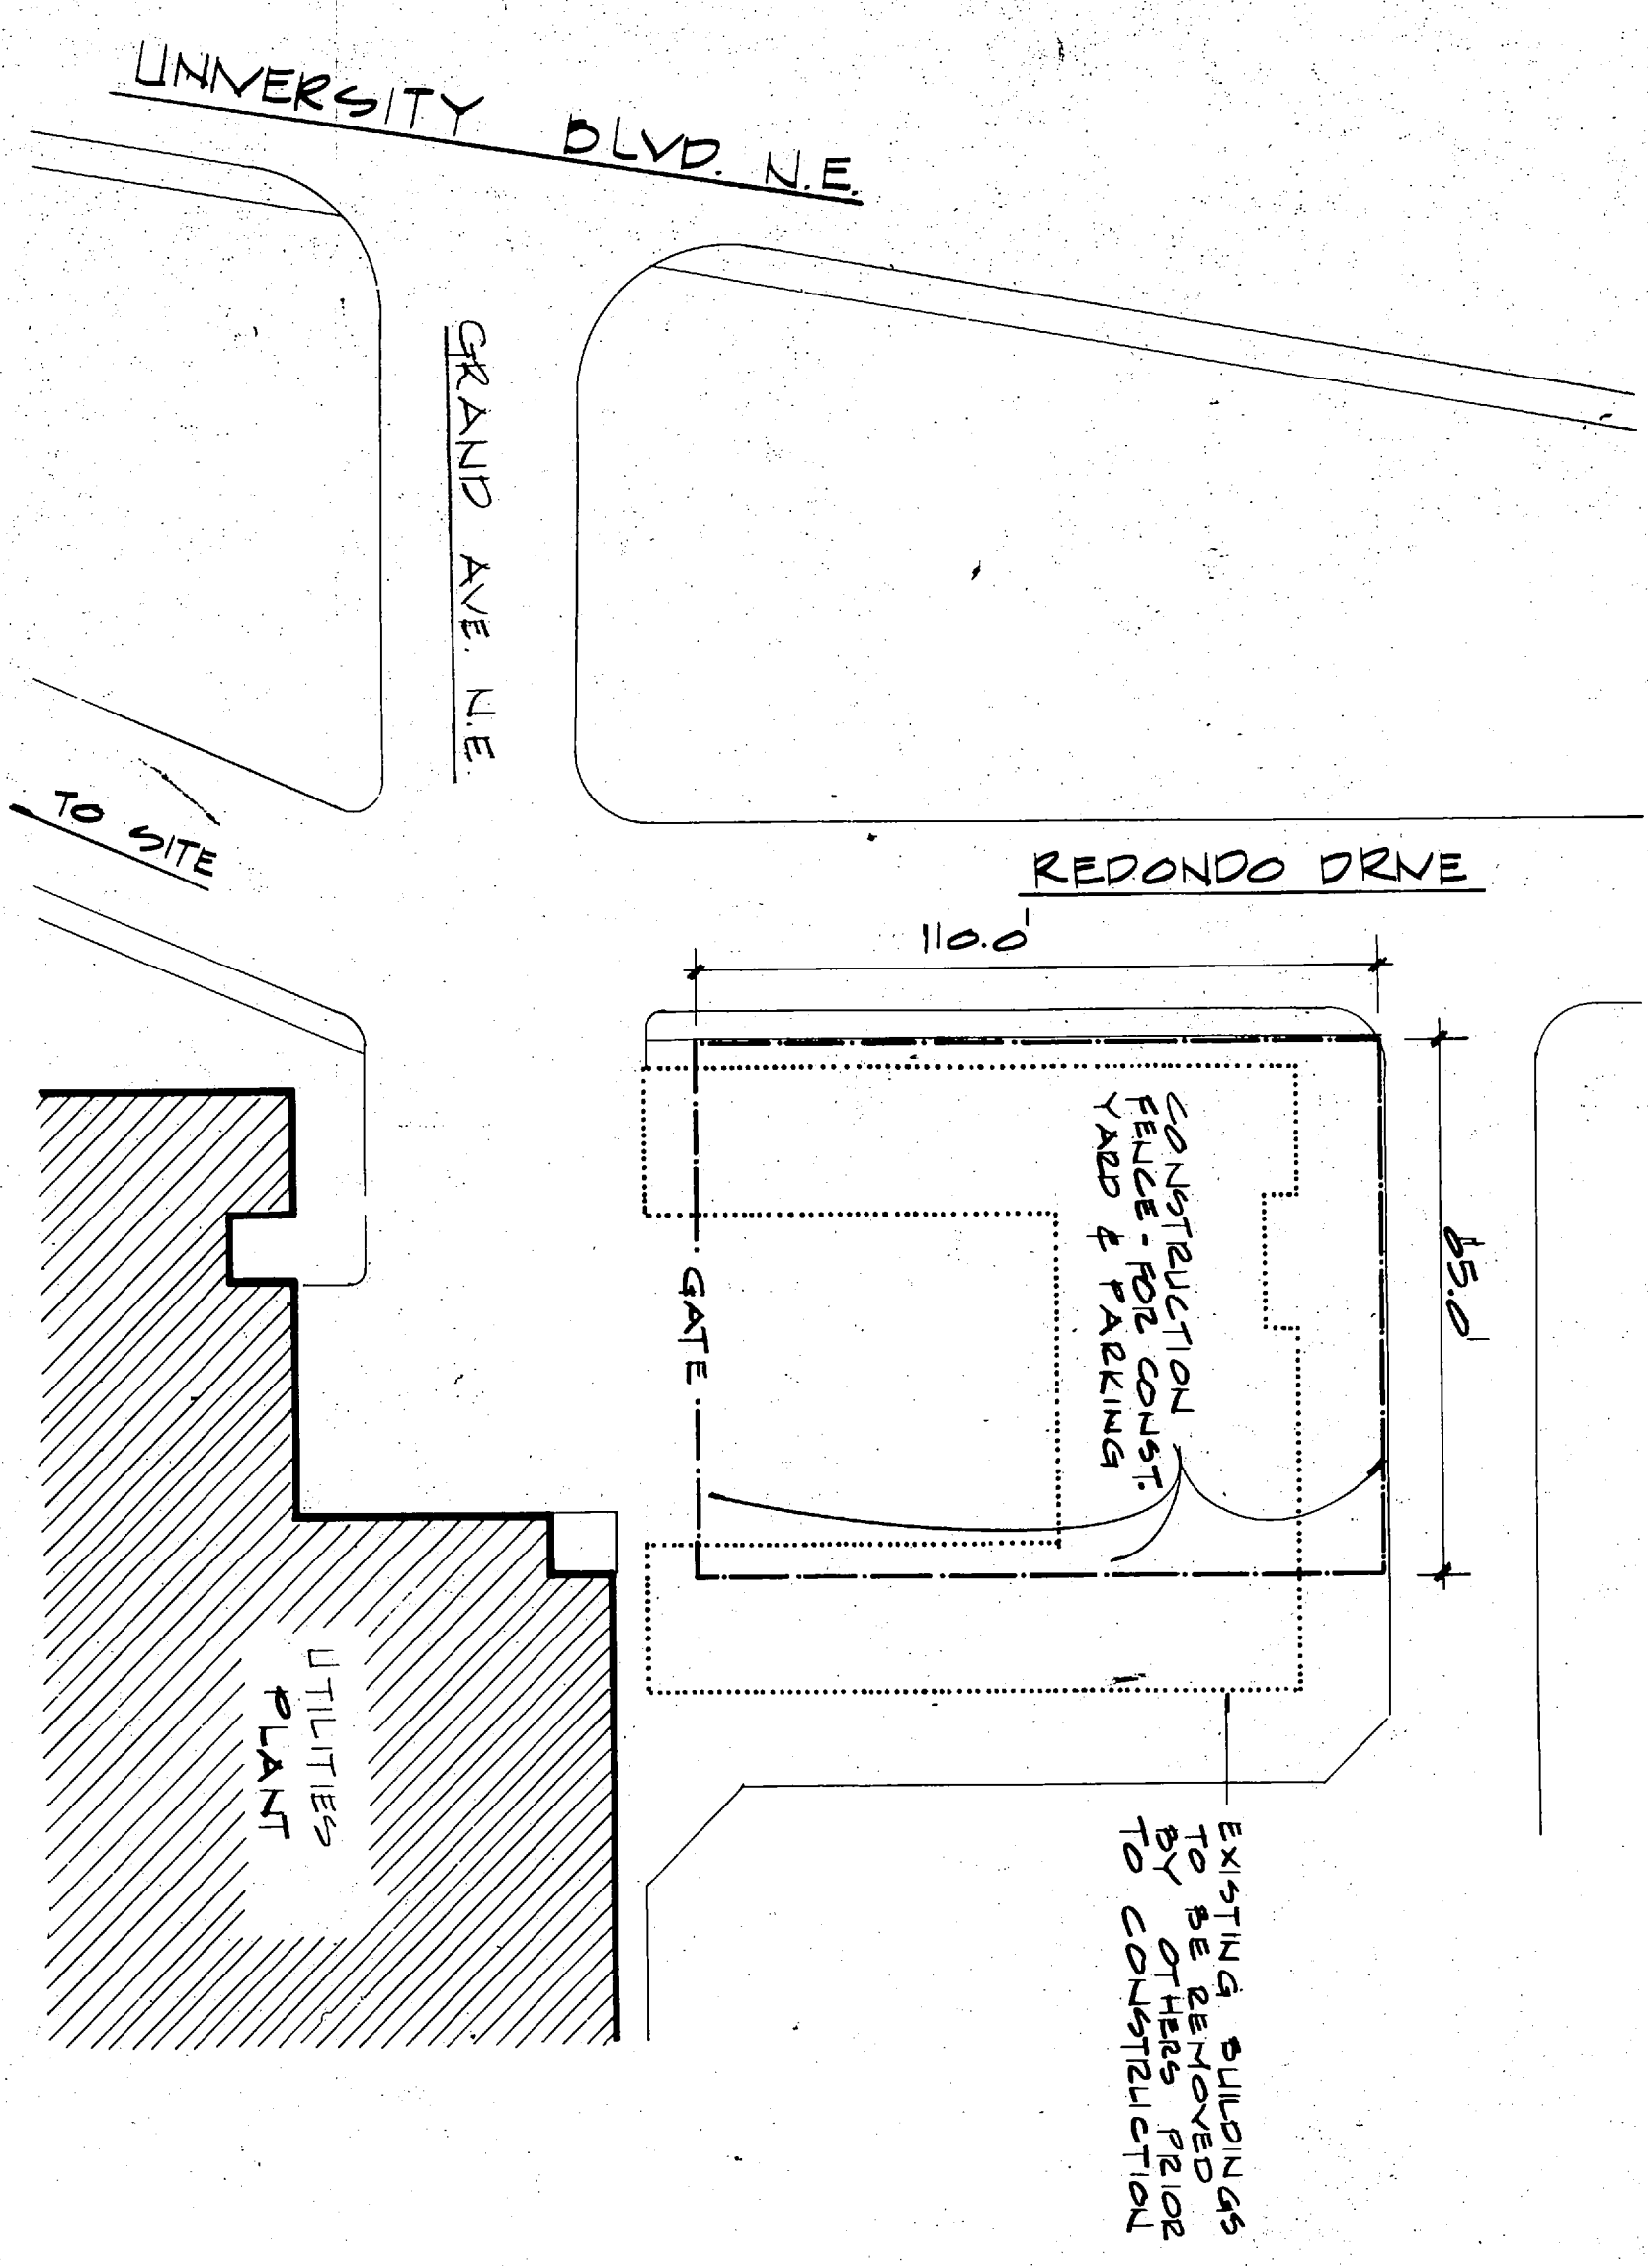


CONSTRUCTION YARD ANNEX
1" = 30'-0"

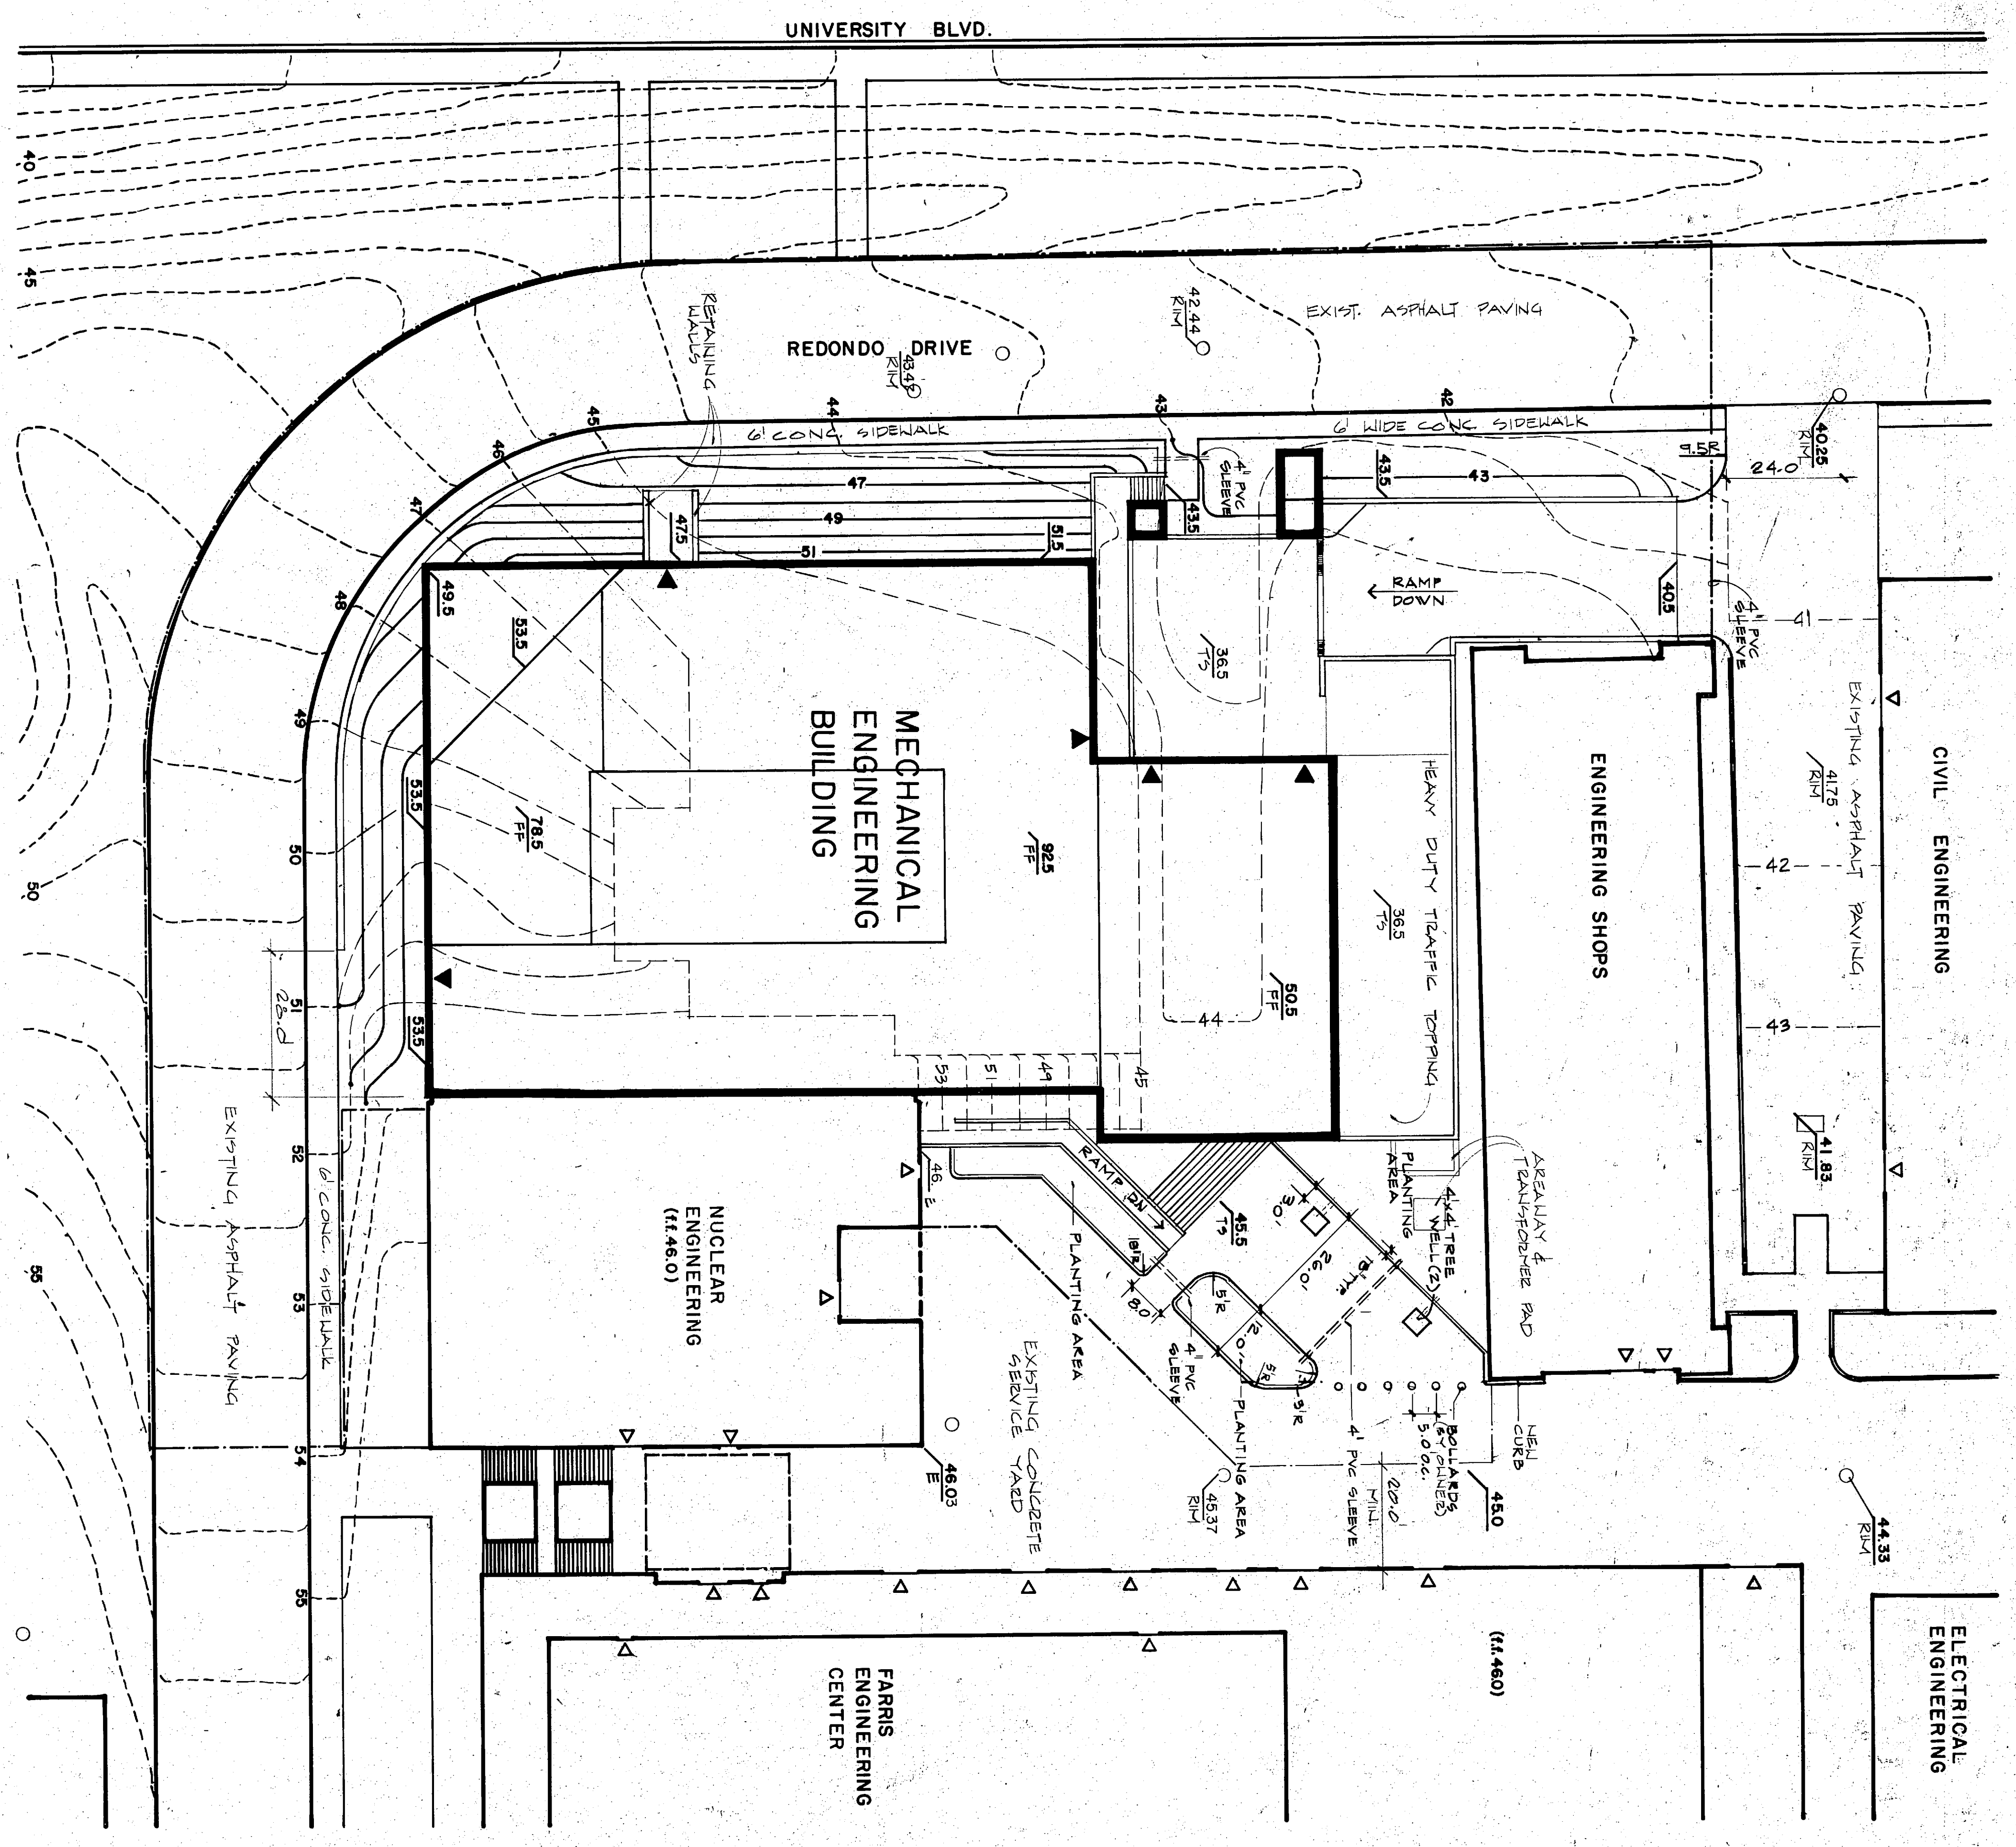

LEGEND

- 45 — EXISTING CONTOUR
- 45 — FINISH CONTOUR
- 45 — EXISTING MAINTENANCE ELEV (TO REMAIN)
- 45 — EXISTING GRADE (TO REMAIN)
- 45 — TOP OF SLAB
- 45 — FINISH FLOOR
- 45 — EXITS AT GRADE
- 45 — CONSTRUCTION FENCE

SITE PLAN - GRADING
NORTH
1" = 20'-0"

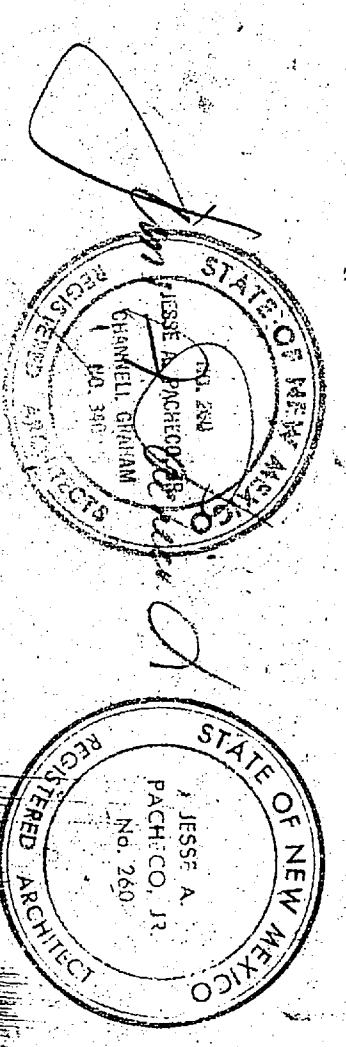

UNM MECHANICAL ENGINEER
SITE PLAN - BASE BID
Pacheco and Graham, A.
project
date
11/20/79