


NOTES

- 1 DISCONNECT SWITCH WITH WIRING FOR FUTURE ELEVATOR.
- 2 WEATHER PROOF 8"x8" ANTENNA JUNCTION BOX. EXTEND 2'1/2" IN 1/2" C. TO ANTENNA JUNCTION BOXES IN ROOMS 304, 308 AND 318.
- 3 WEATHER PROOF COMBINATION TYPE MAGNETIC STARTER MOUNTED AT MOTOR. STARTER SHALL CONTAIN THE FOLLOWING:
30A, 3P SWITCH, 30 AMP FUSEBLOKS, NEMA SIZE 1, NGA SWITCH,
P.S. START SWITCH, RED PILOT LIGHT, 4 N.O. AUX. CONTACTS.

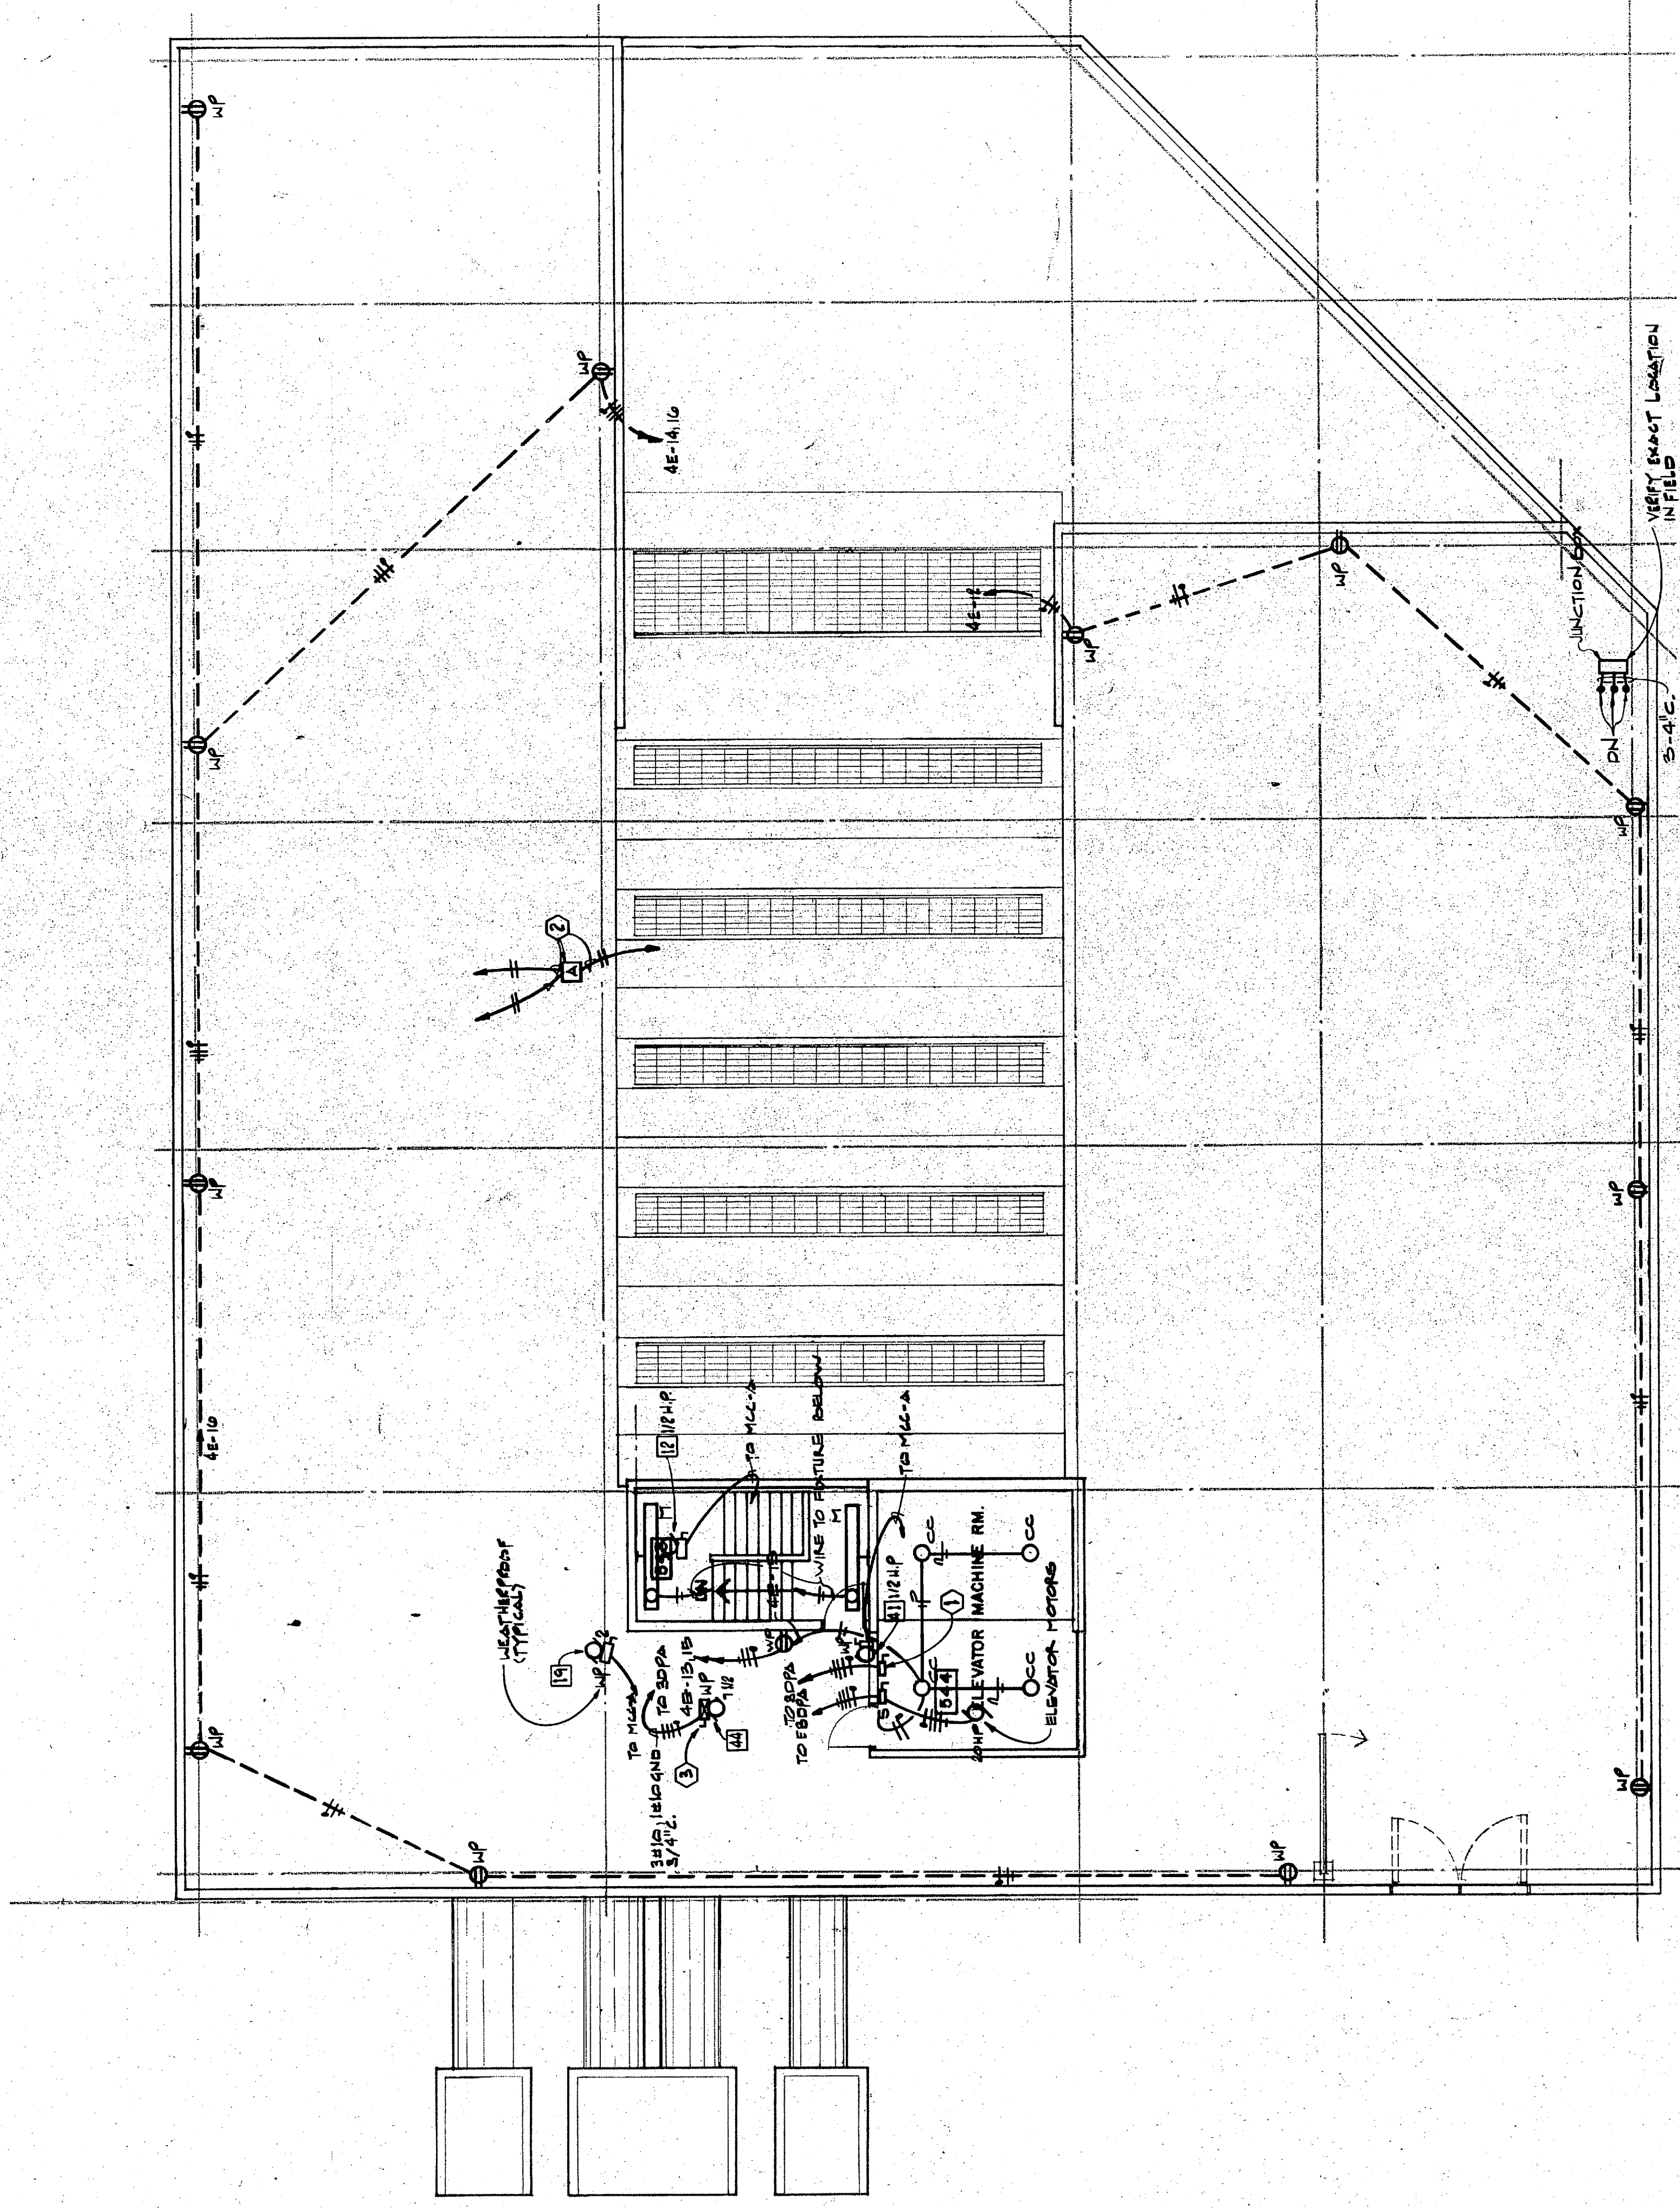

NORTH
ROOF PLAN
1/8" = 1'-0"

