
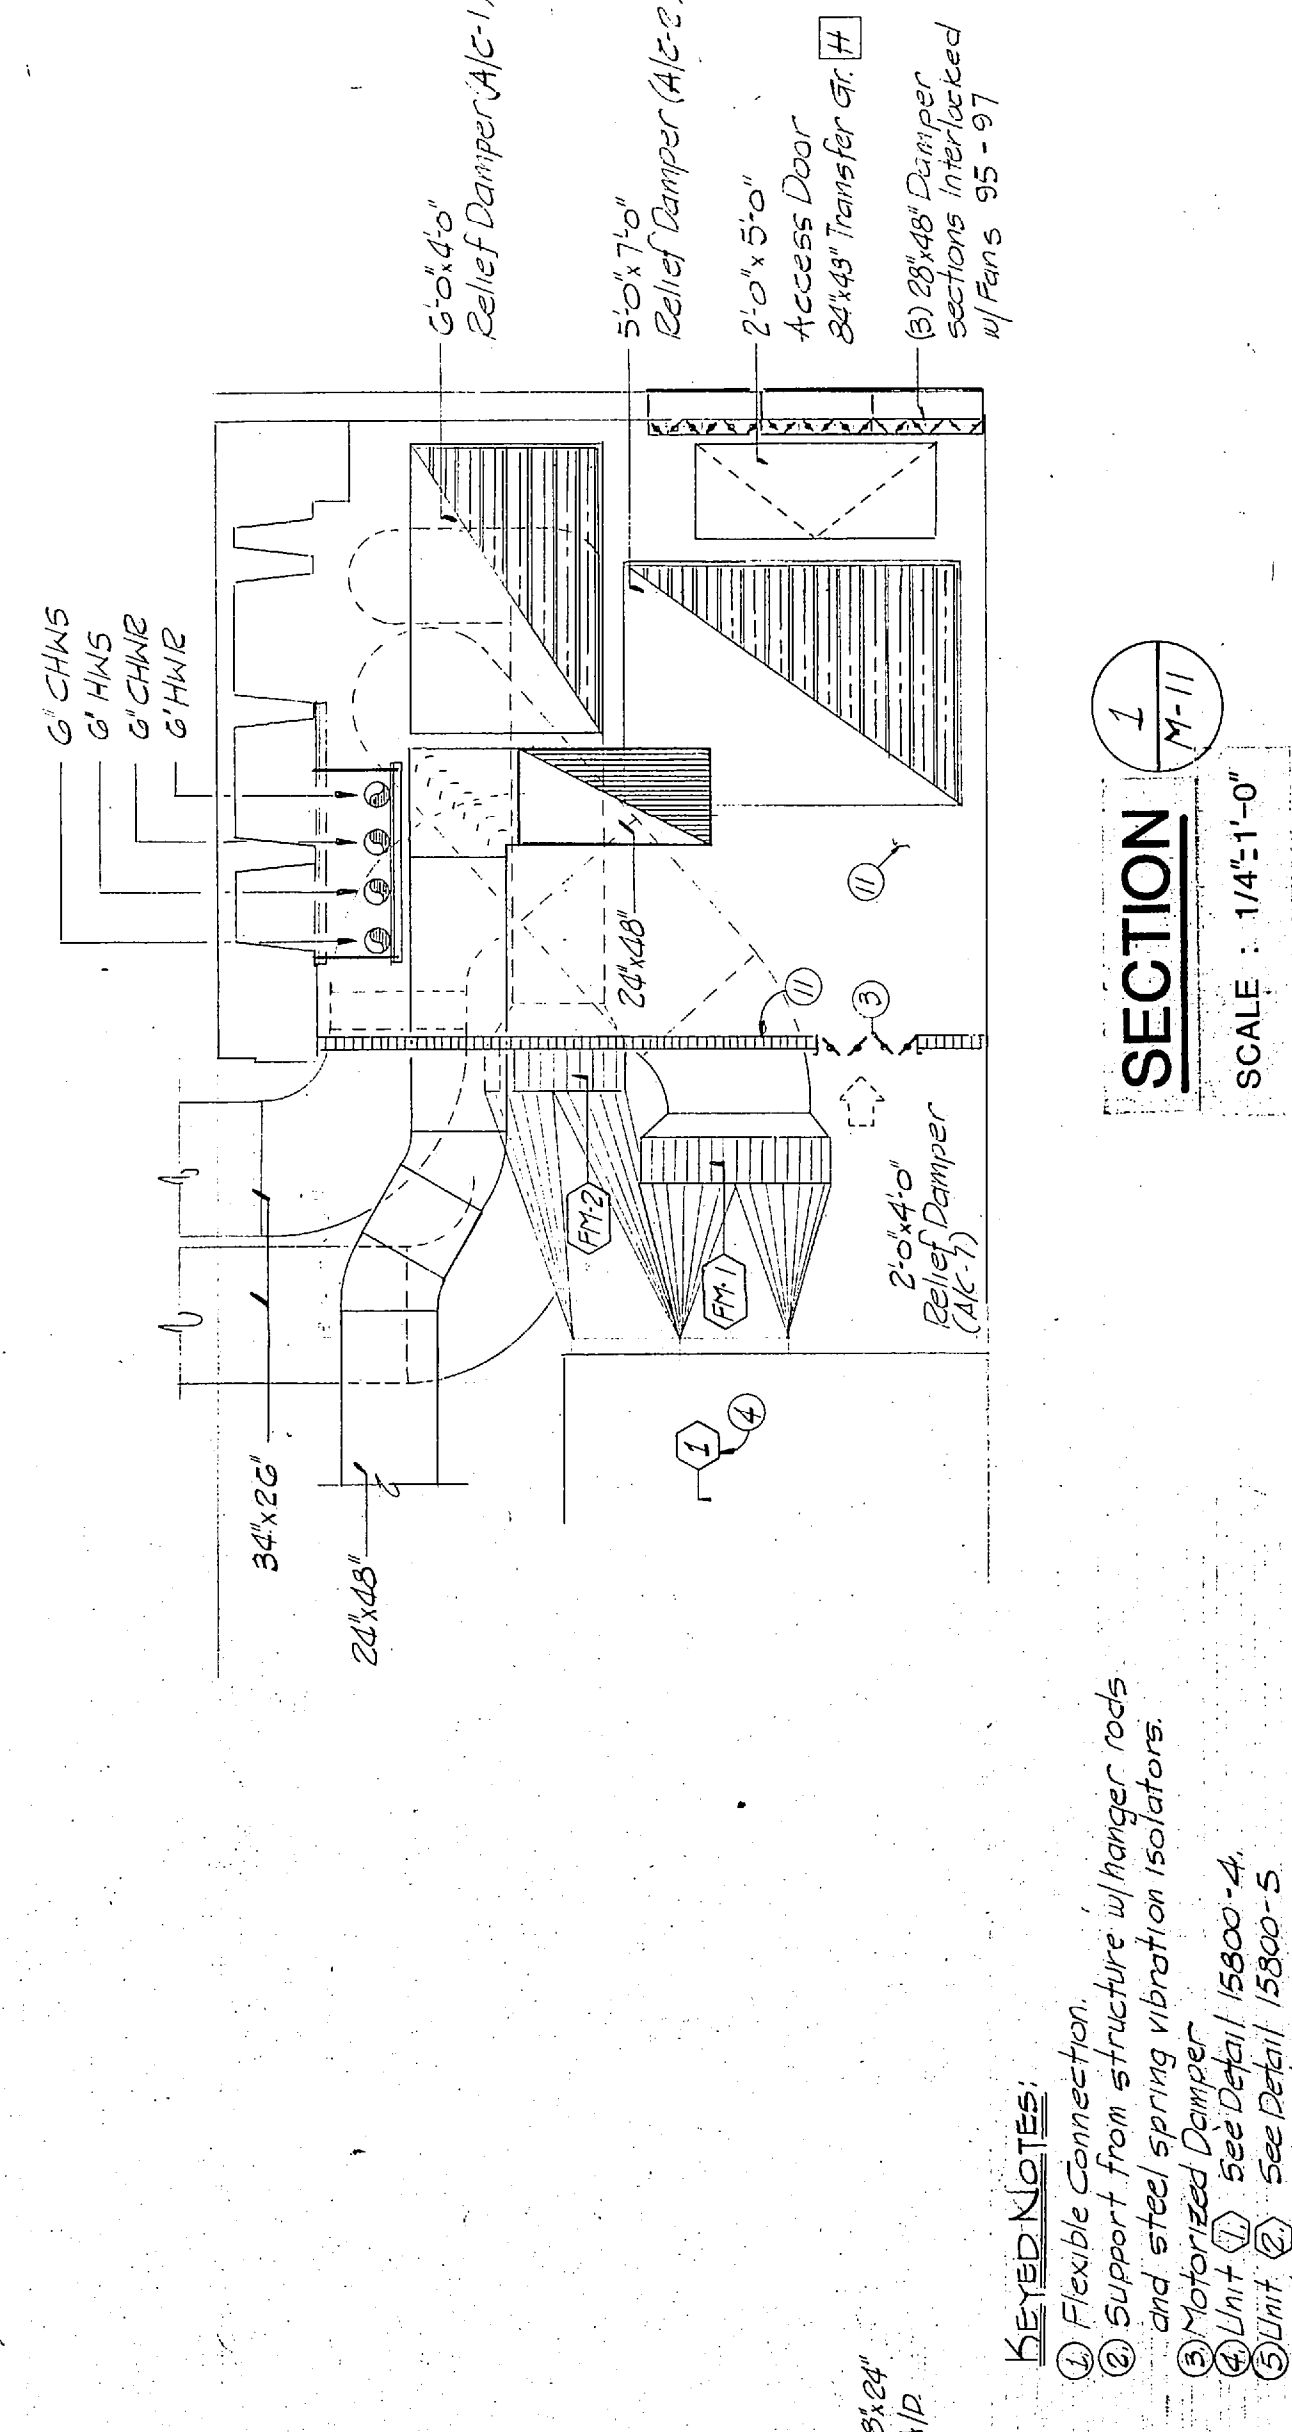
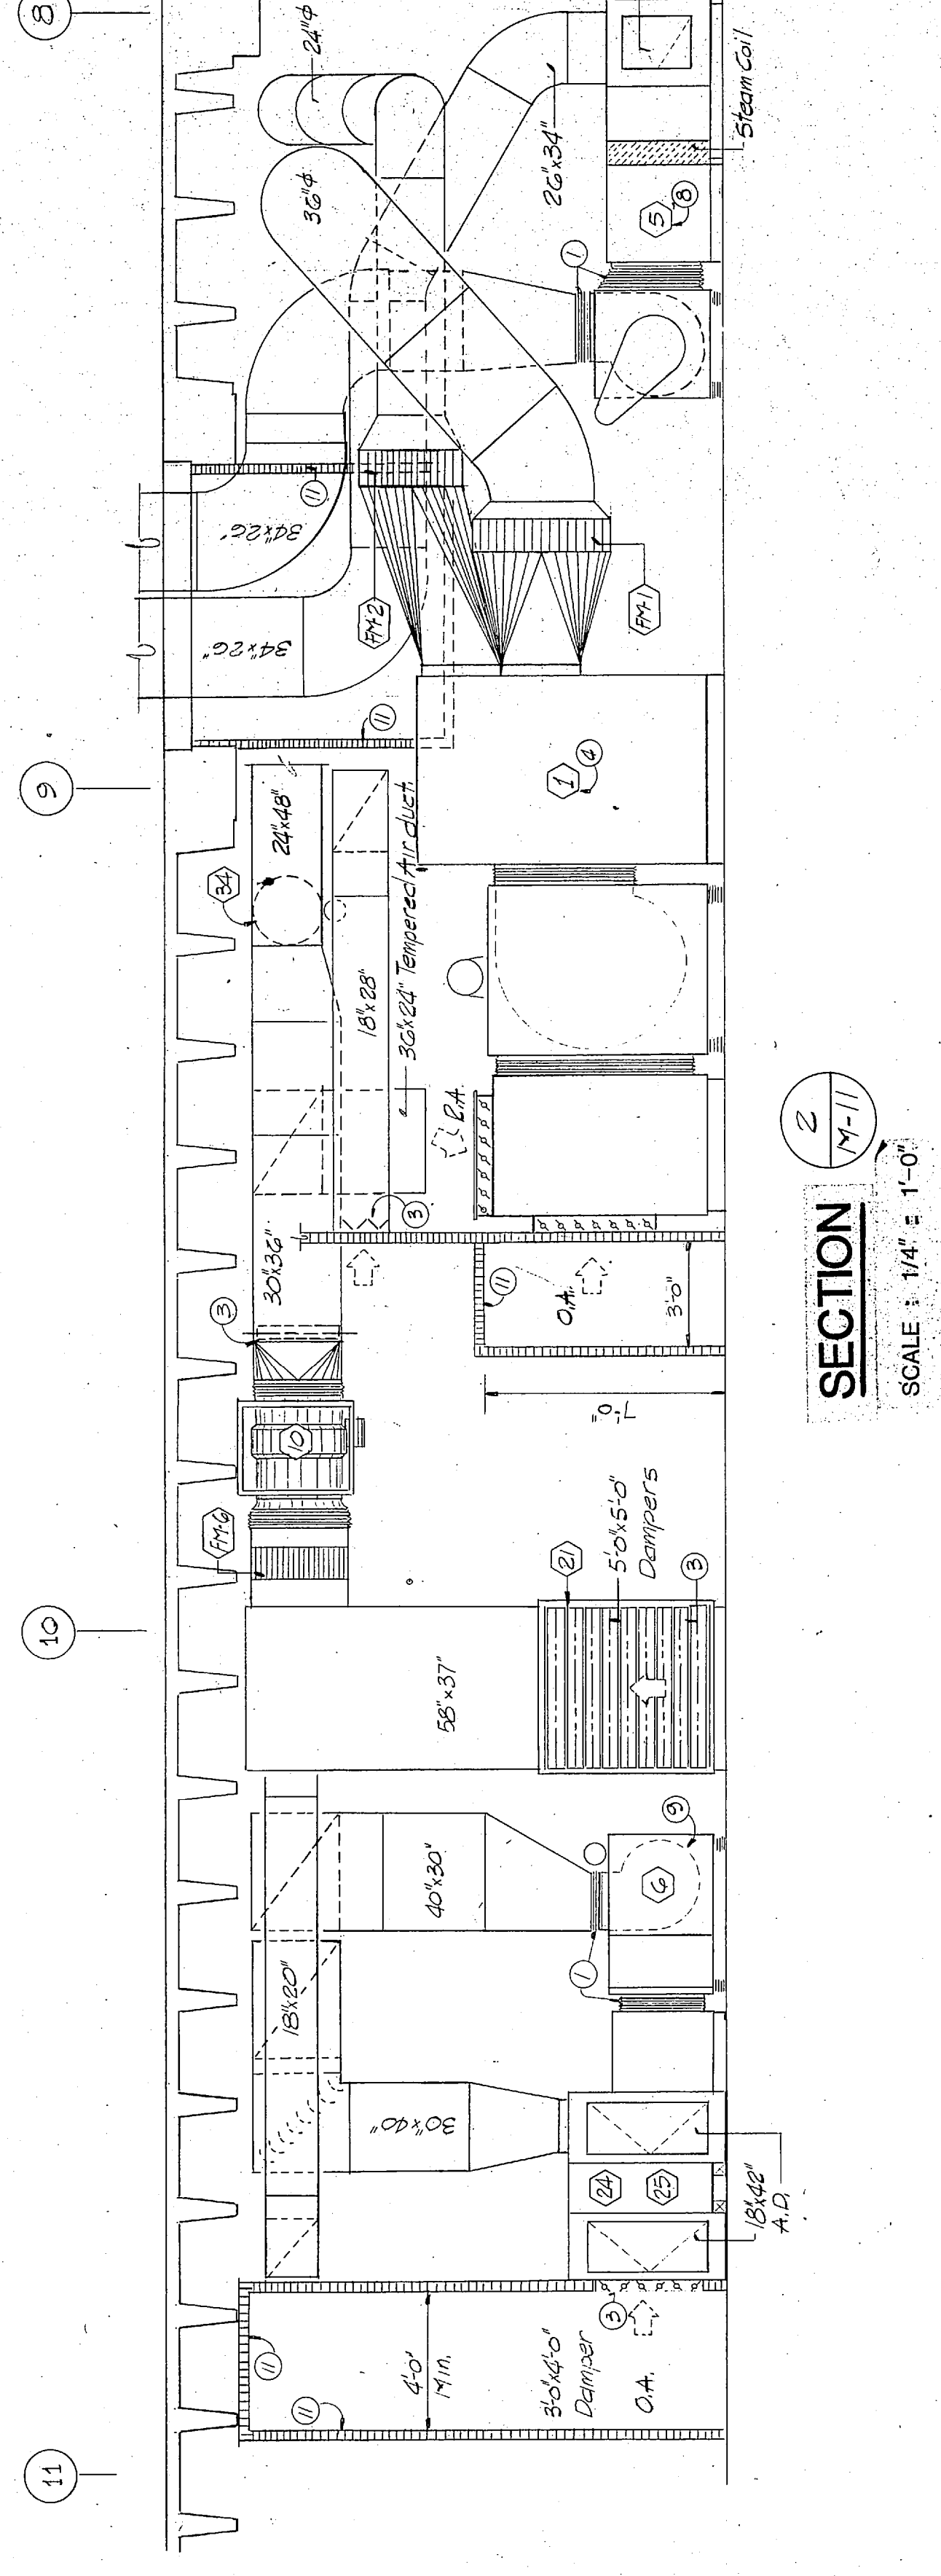
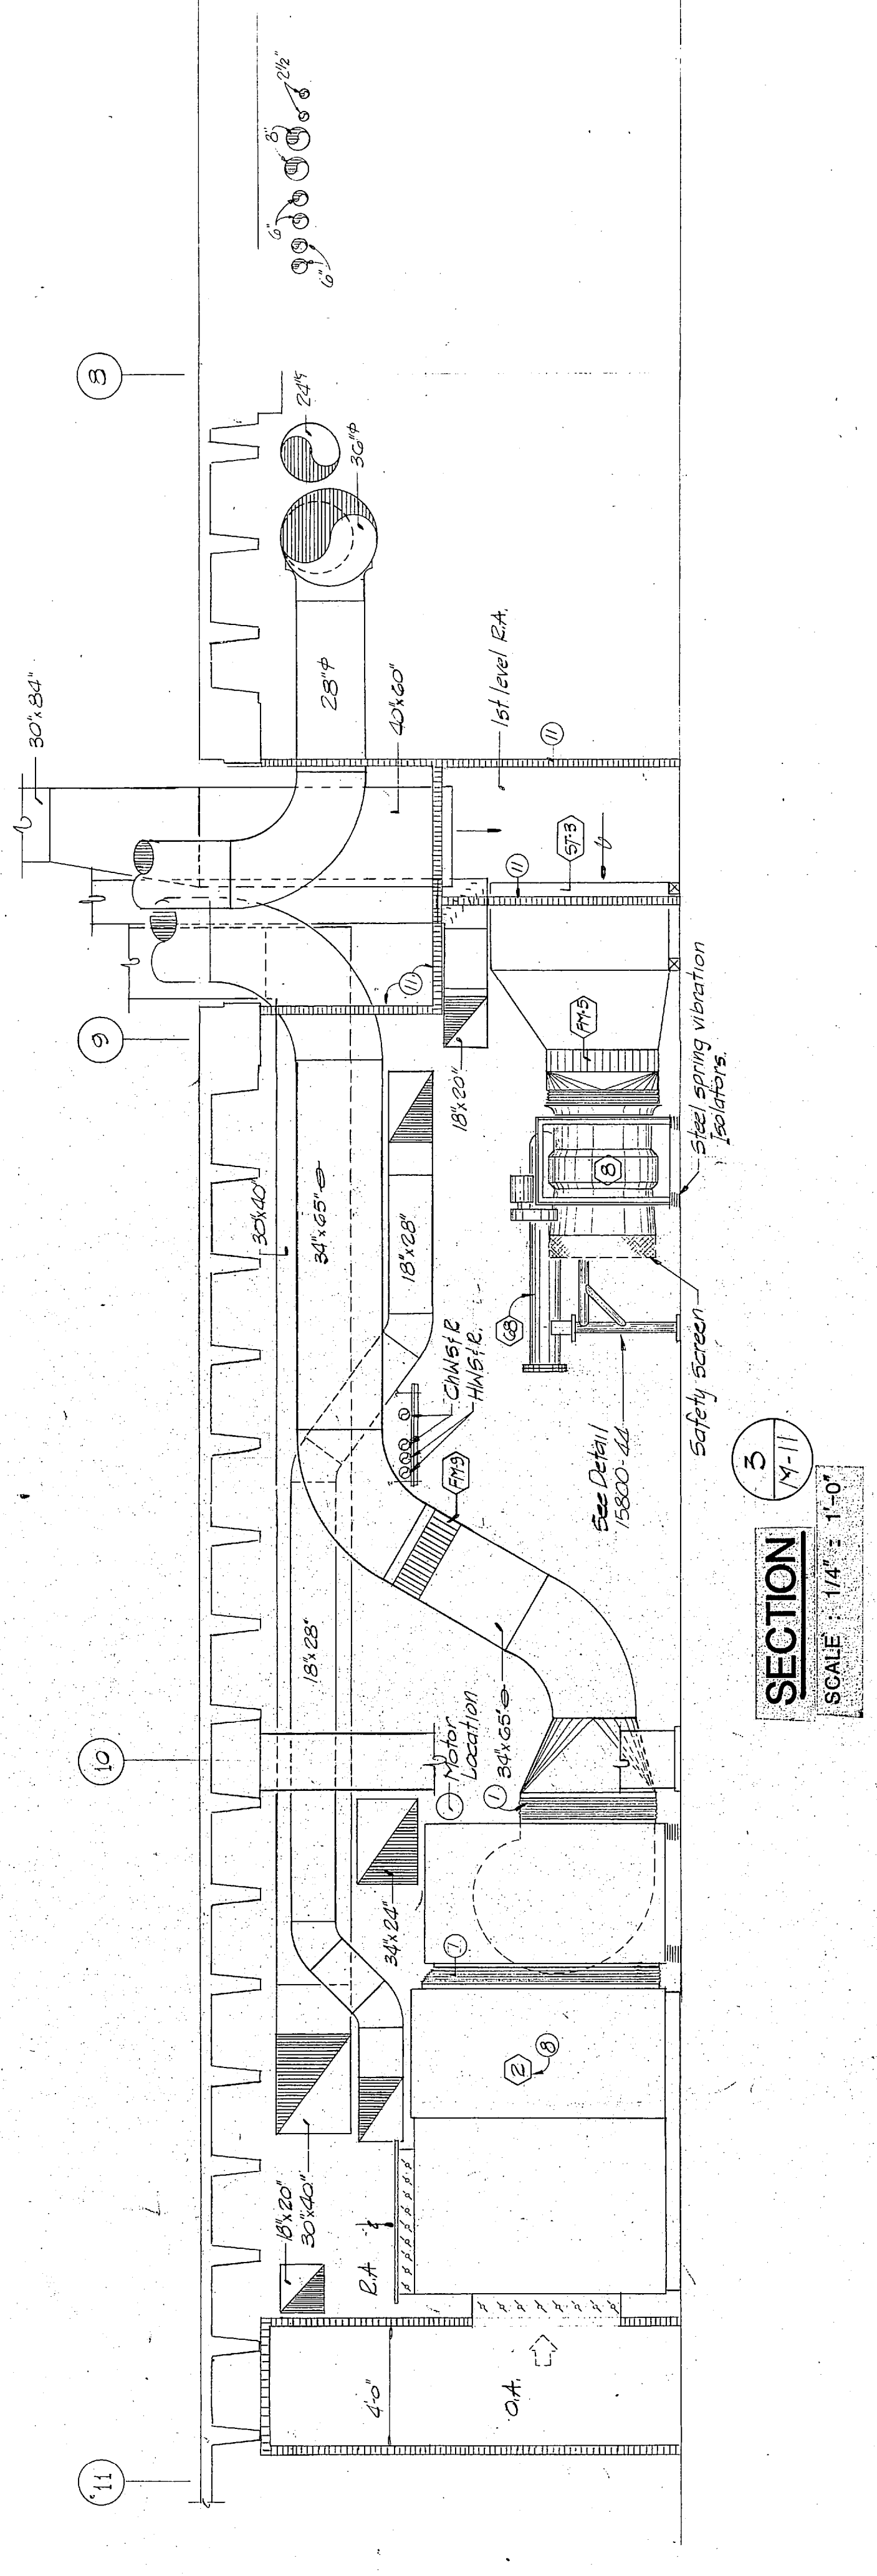
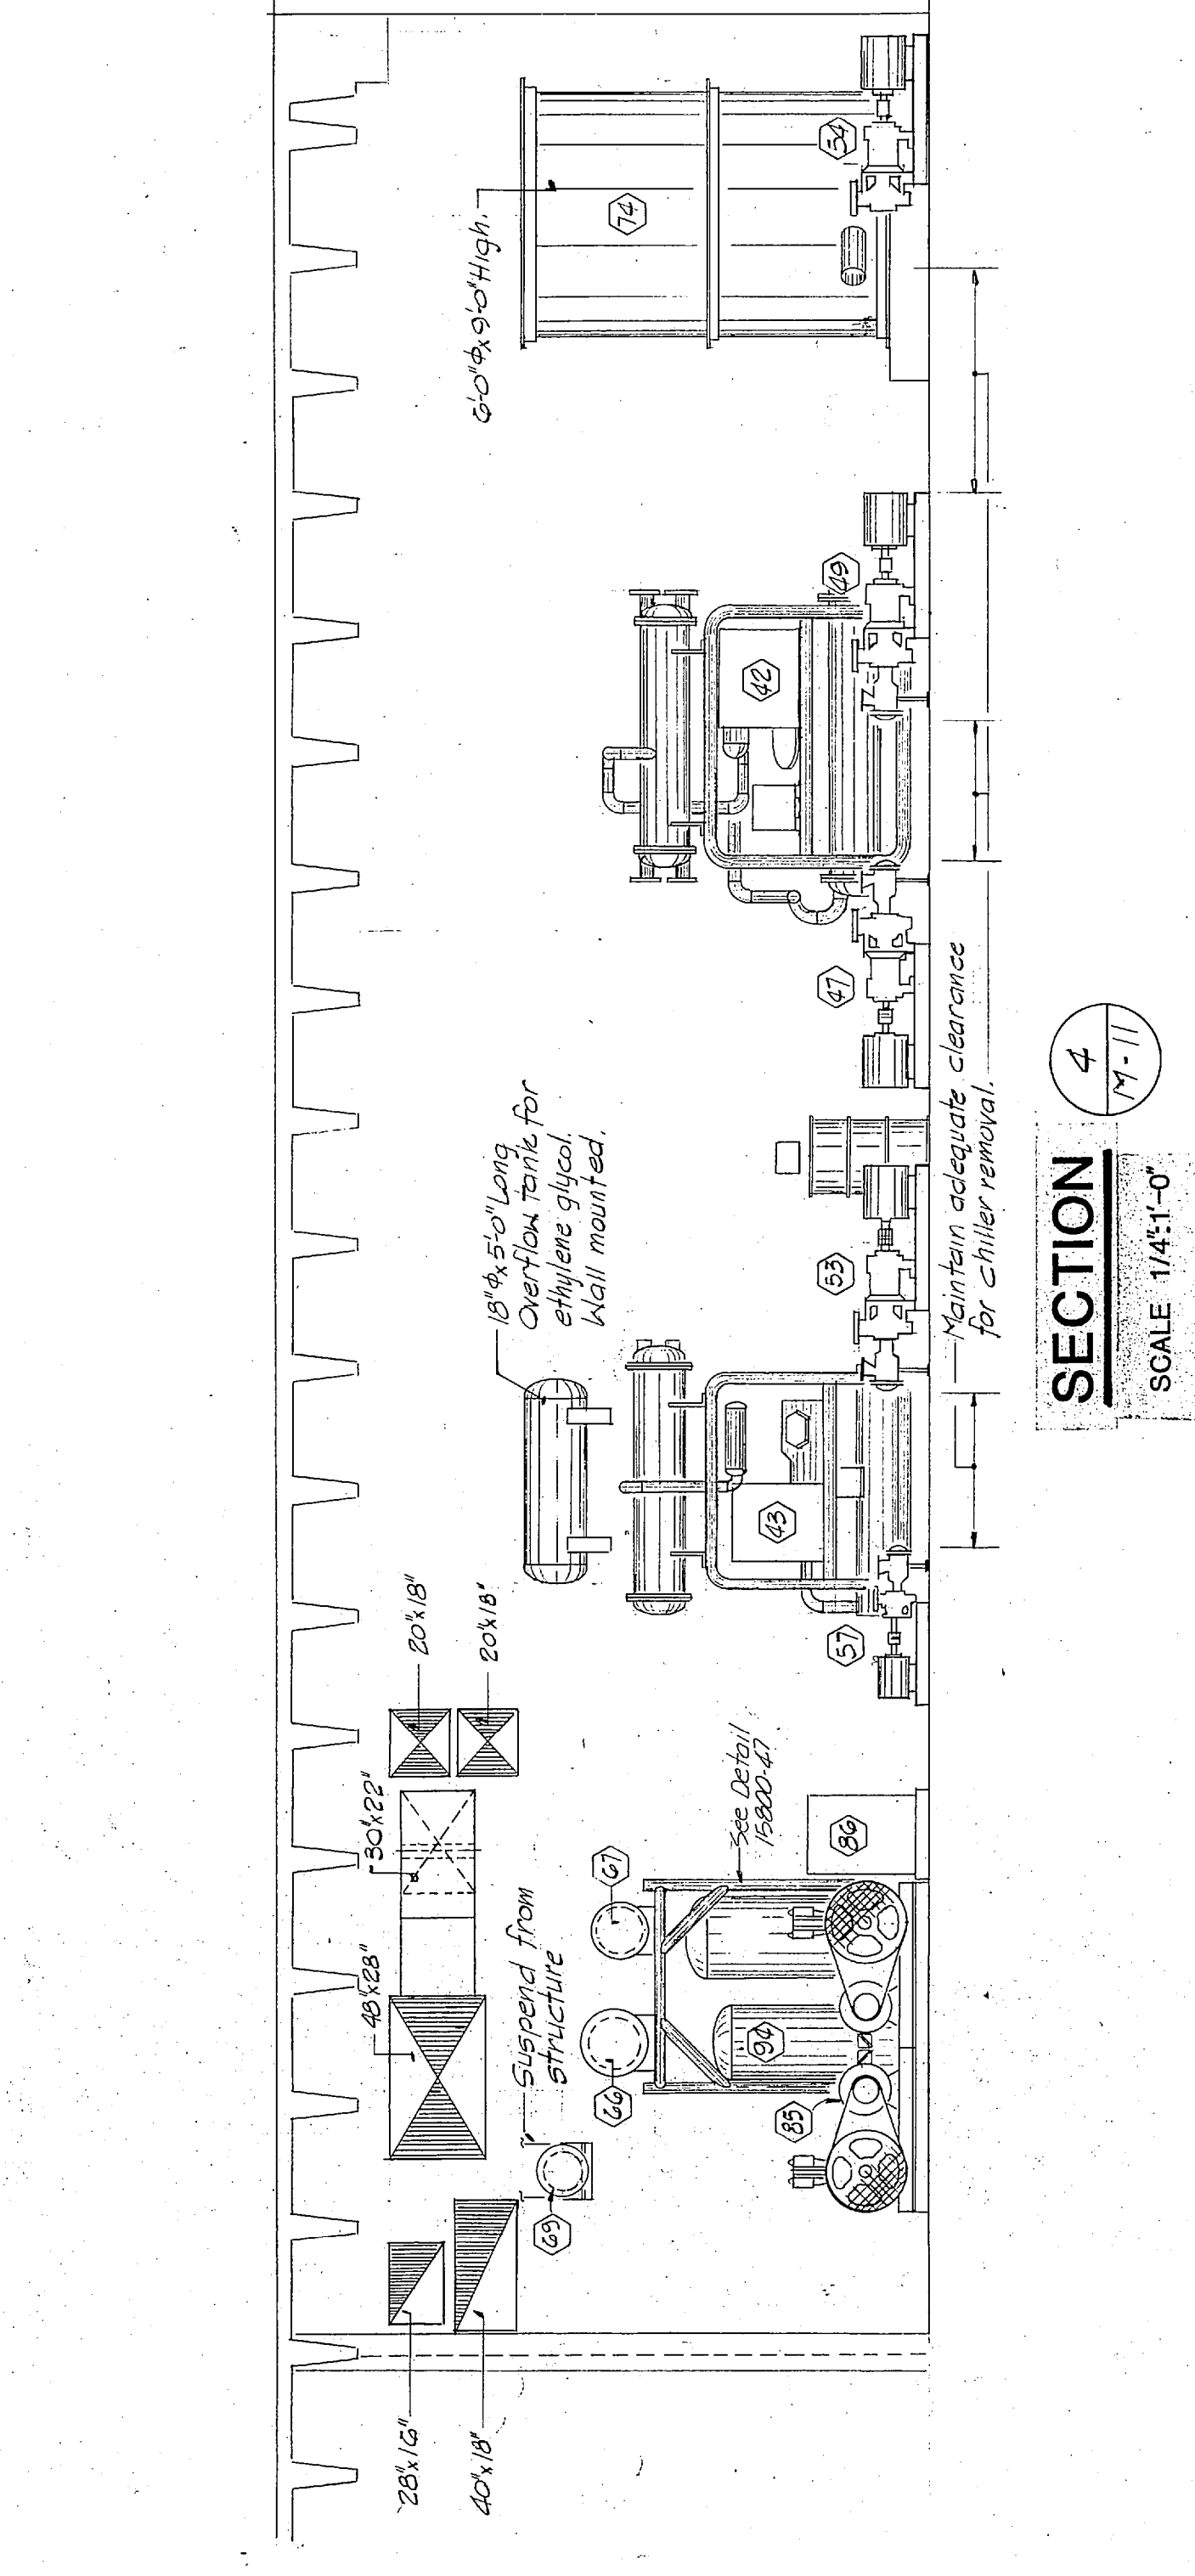
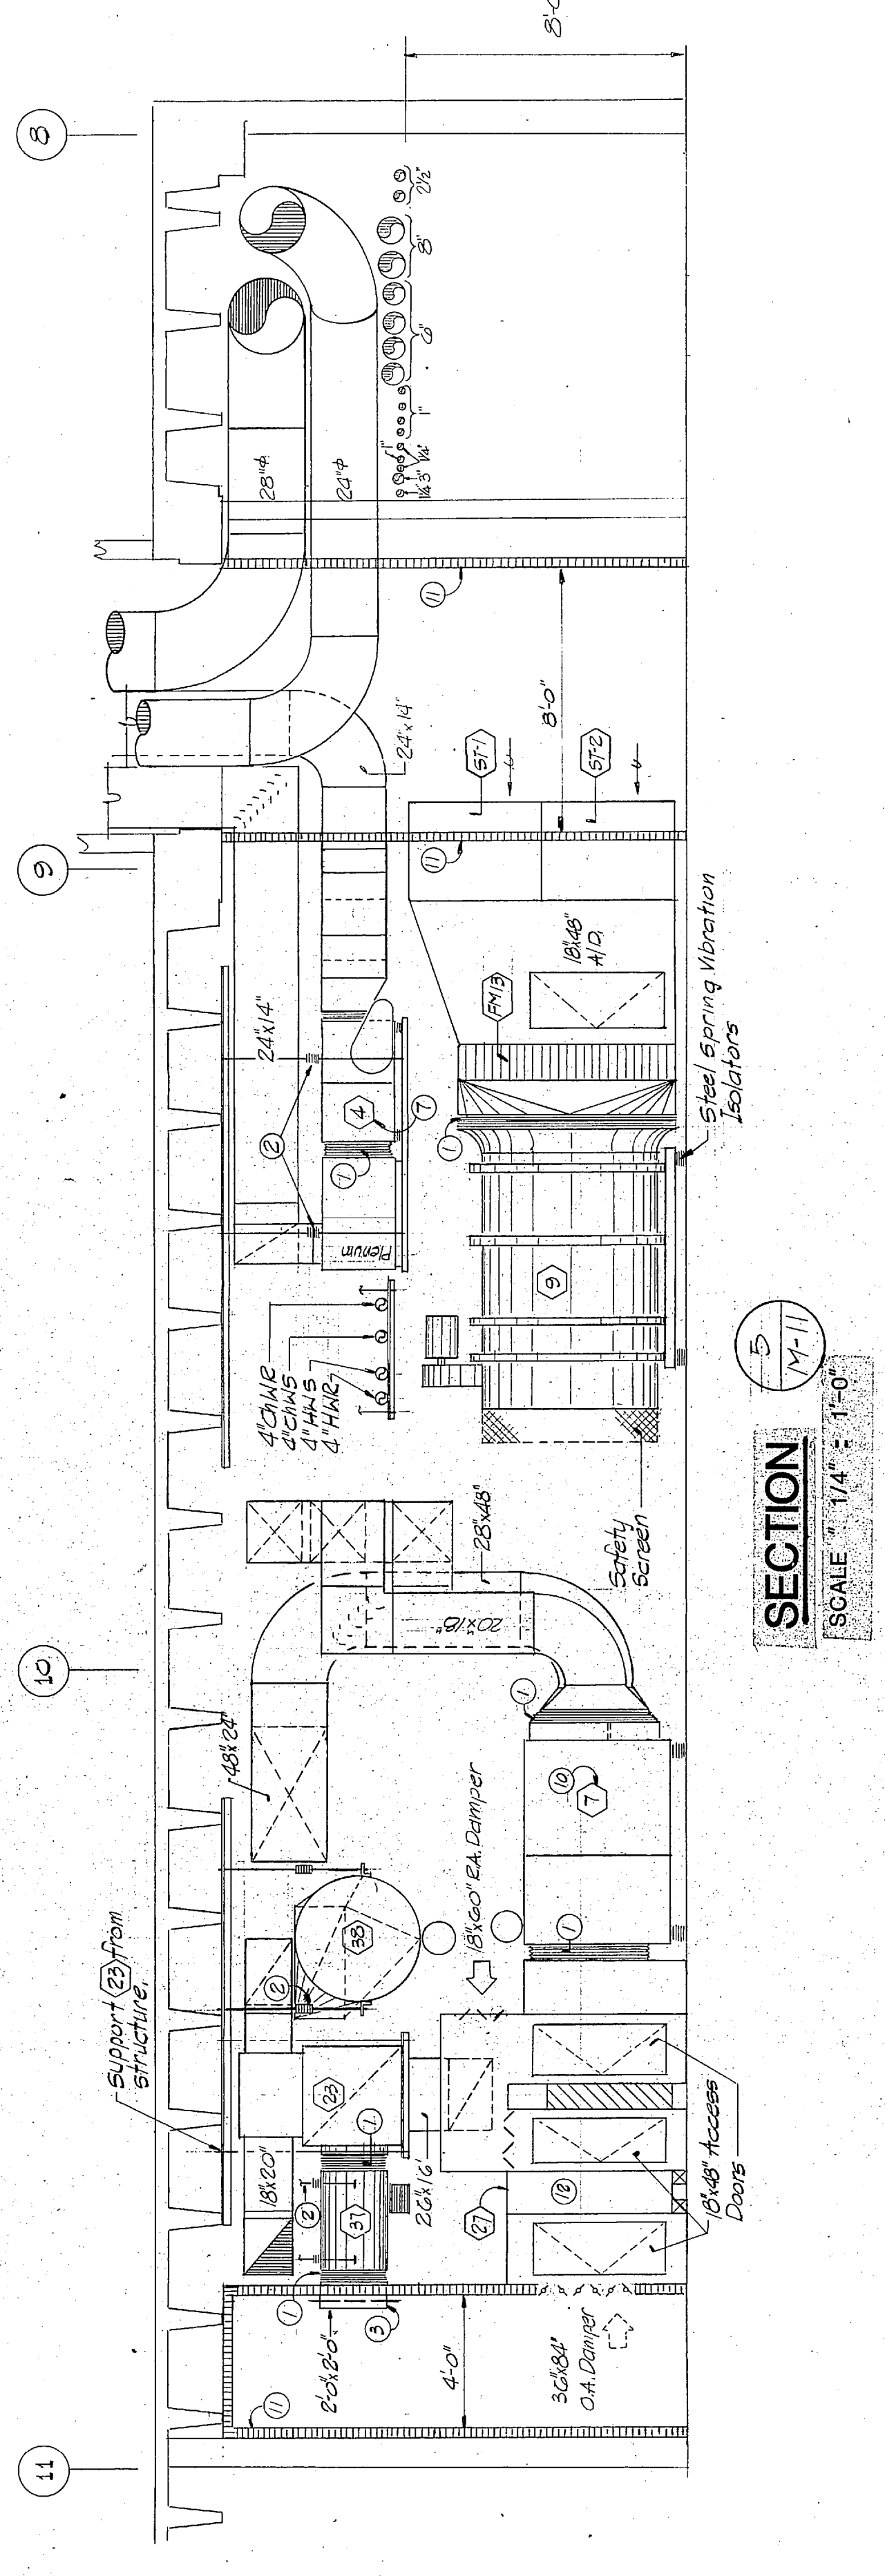


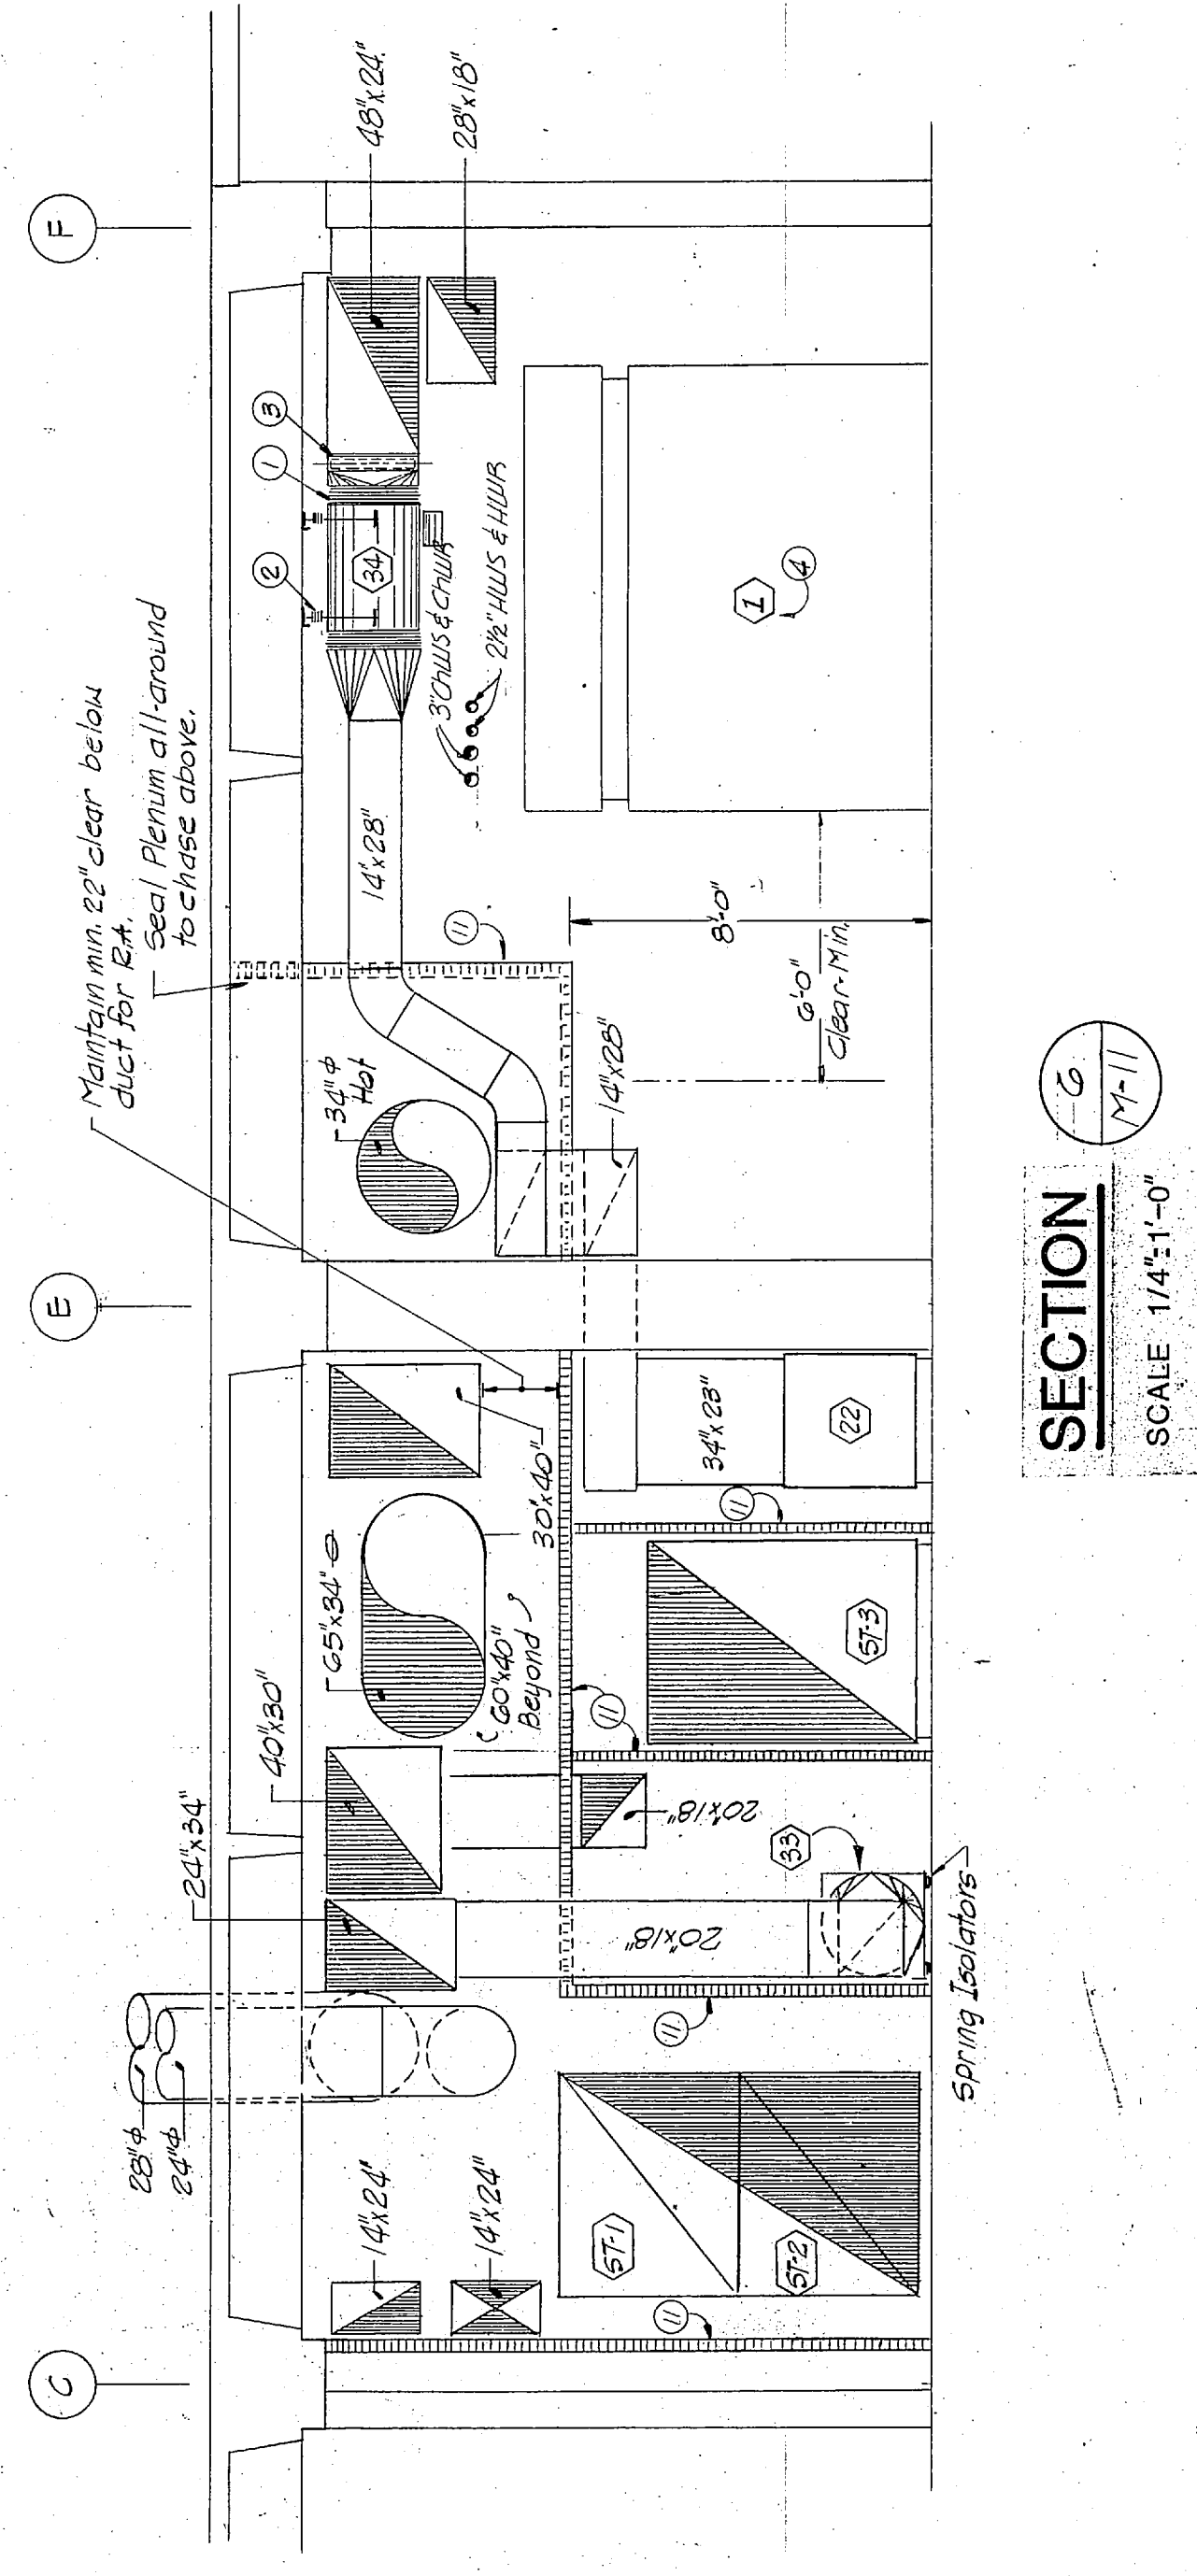

- KEYED NOTES:
- ① Flexible Connection.
- ② Support from structure w/ longer rods and steel spring vibration isolators.
- ③ Motorized Damper
- ④ Unit 1    See Detail 15800-4.
- ⑤ Unit 2    See Detail 15800-5
- ⑥ Unit 3    See Detail 15800-6
- ⑦ Unit 4    See Detail 15800-7
- ⑧ Unit 5    See Detail 15800-8
- ⑨ Unit 6    See Detail 15800-9
- ⑩ Unit 7    See Detail 15800-10
- ⑪ Planning    See Detail 15800-16
- ⑫ See Detail 15800-11.