


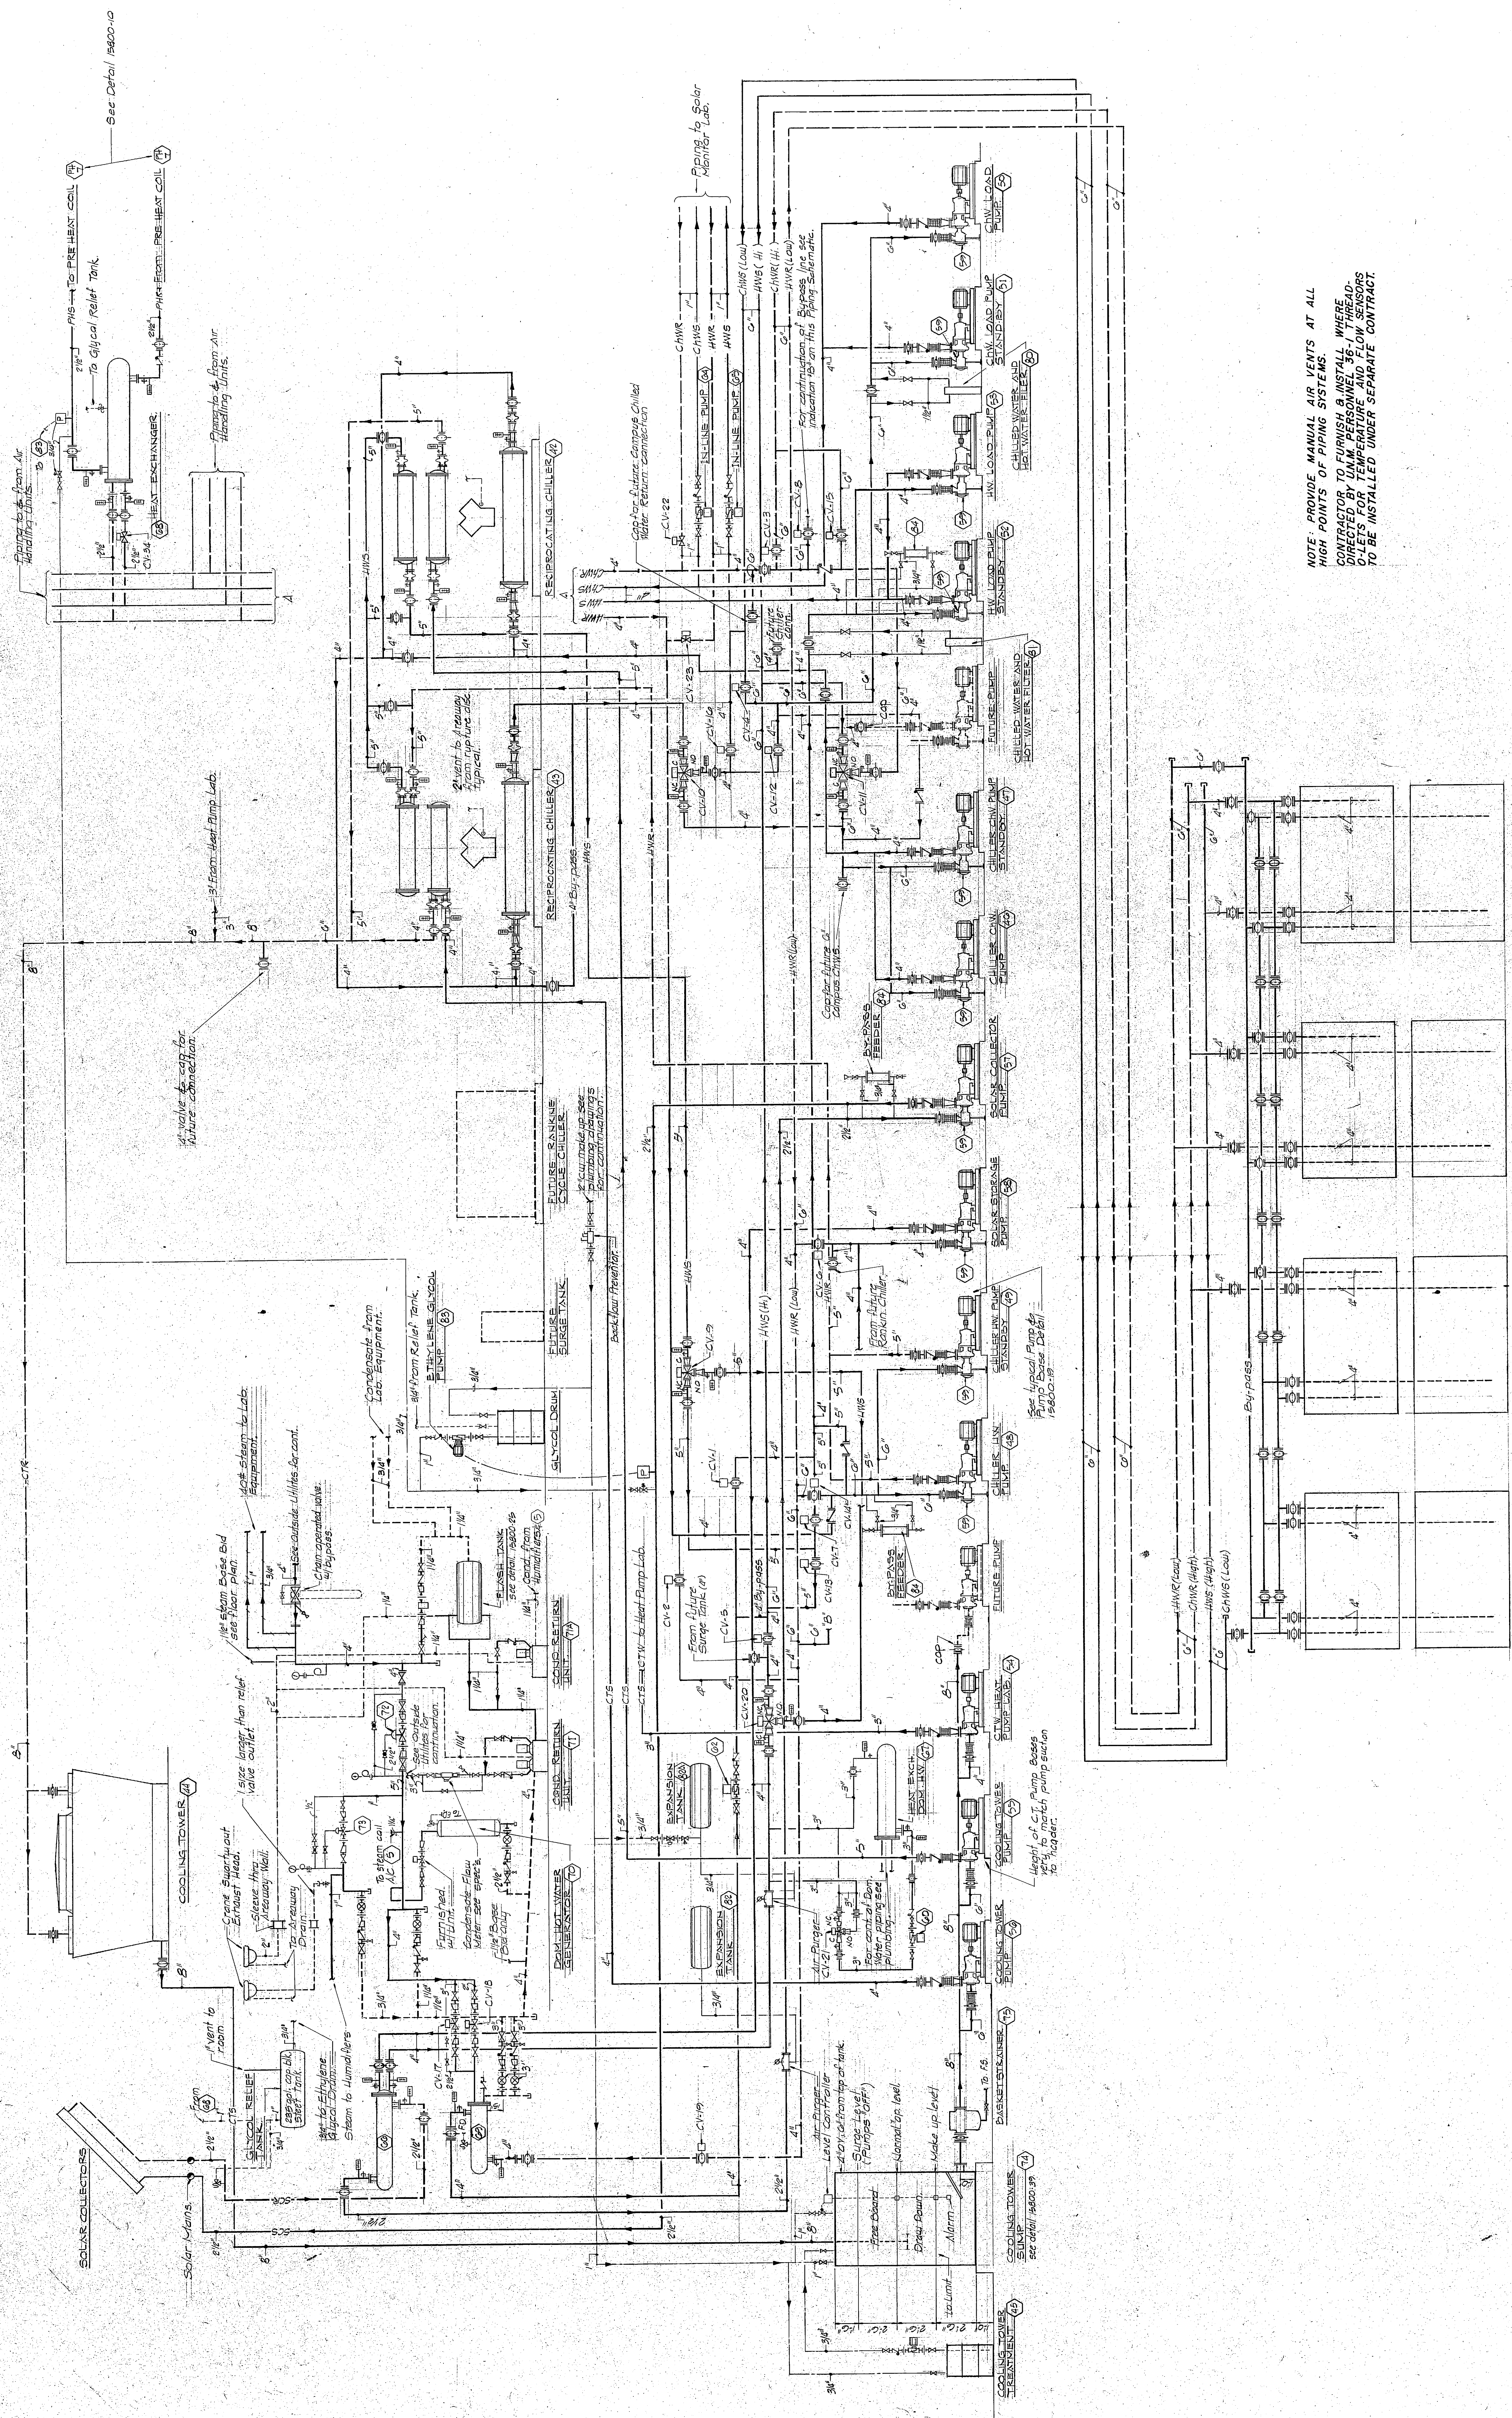

NOTE: PROVIDE MANUAL AIR VENTS AT ALL HIGH POINTS OF PIPING SYSTEMS.

PIPING SCHEMATIC

SCALE : NONE

STORAGE TANKS, TYPE OF &