


- KEYED NOTES:**
- 1 VC-9, 1500 cfm; VH-4, 490 cfm.
2 250 cfm, A.
3 1200 cfm, D.
4 300 cfm, D.
5 VC-8, 1300 cfm; VH-3, 370 cfm.
6 280 cfm, A.
7 285 cfm, A.
8 1200 cfm, D.
9 100 cfm, B.
10 70 cfm, B.
11 130 cfm, B.
12 90 cfm, B.
13 80 cfm, B.
14 VC-10, 2200 cfm; VH-4, 430 cfm.
15 700 cfm, C.
16 735 cfm, C.
17 DD-7, 920 cfm; 690 cfm.
18 460 cfm, C.
19 30" x 28", B.
20 VC-6, 800 cfm; VH-4, 500 cfm.
21 400 cfm, C.
22 28" x 12", B.
23 VC-4, 410 cfm; VH-1, 170 cfm.
24 410 cfm, C.
25 28" x 12", B.
26 VC-5, 660 cfm.
27 170 cfm, A.
28 170 cfm, D.
29 160 cfm, A.
30 160 cfm, A.
31 160 cfm, A.
32 160 cfm, D.
33 170 cfm, A.

- 34 170 cfm, D.
35 DD-10, 1990 cfm; 850 cfm.
36 660 cfm, C.
37 665 cfm, C.
38 36" x 12", B.
39 VC-7, 950 cfm; VH-1, 90 cfm.
40 475 cfm, B.
41 30" x 12", B.
42 VC-7, 950 cfm; VH-1, 180 cfm.
43 DD-4, 480 cfm; 450 cfm.
44 250 cfm, A.
45 230 cfm, A.
46 230 cfm, D.
47 250 cfm, D.
48 VC-5, 660 cfm; VH-3, 370 cfm.
49 120 cfm, A.
50 120 cfm, D.
51 14" x 18" opening with fire damper and hand damper.
52 18" x 24" opening with fire damper and hand damper.
53 Exhaust, 920 cfm.
54 32" x 32" opening with fire damper and hand damper.
55 Fire damper with hand damper.
56 18" x 8" Exhaust down from 9th Level.
57 4'-0" x 2'-0" R.A. Opening in Wall.
58 2'-6" x 2'-0" R.A. Opening in Wall.
59 4'-0" x 6" R.A. Opening in Wall.
60 2'-0" x 6" R.A. Opening in Wall.
61 14" Cold from below.
62 30" hot from below.

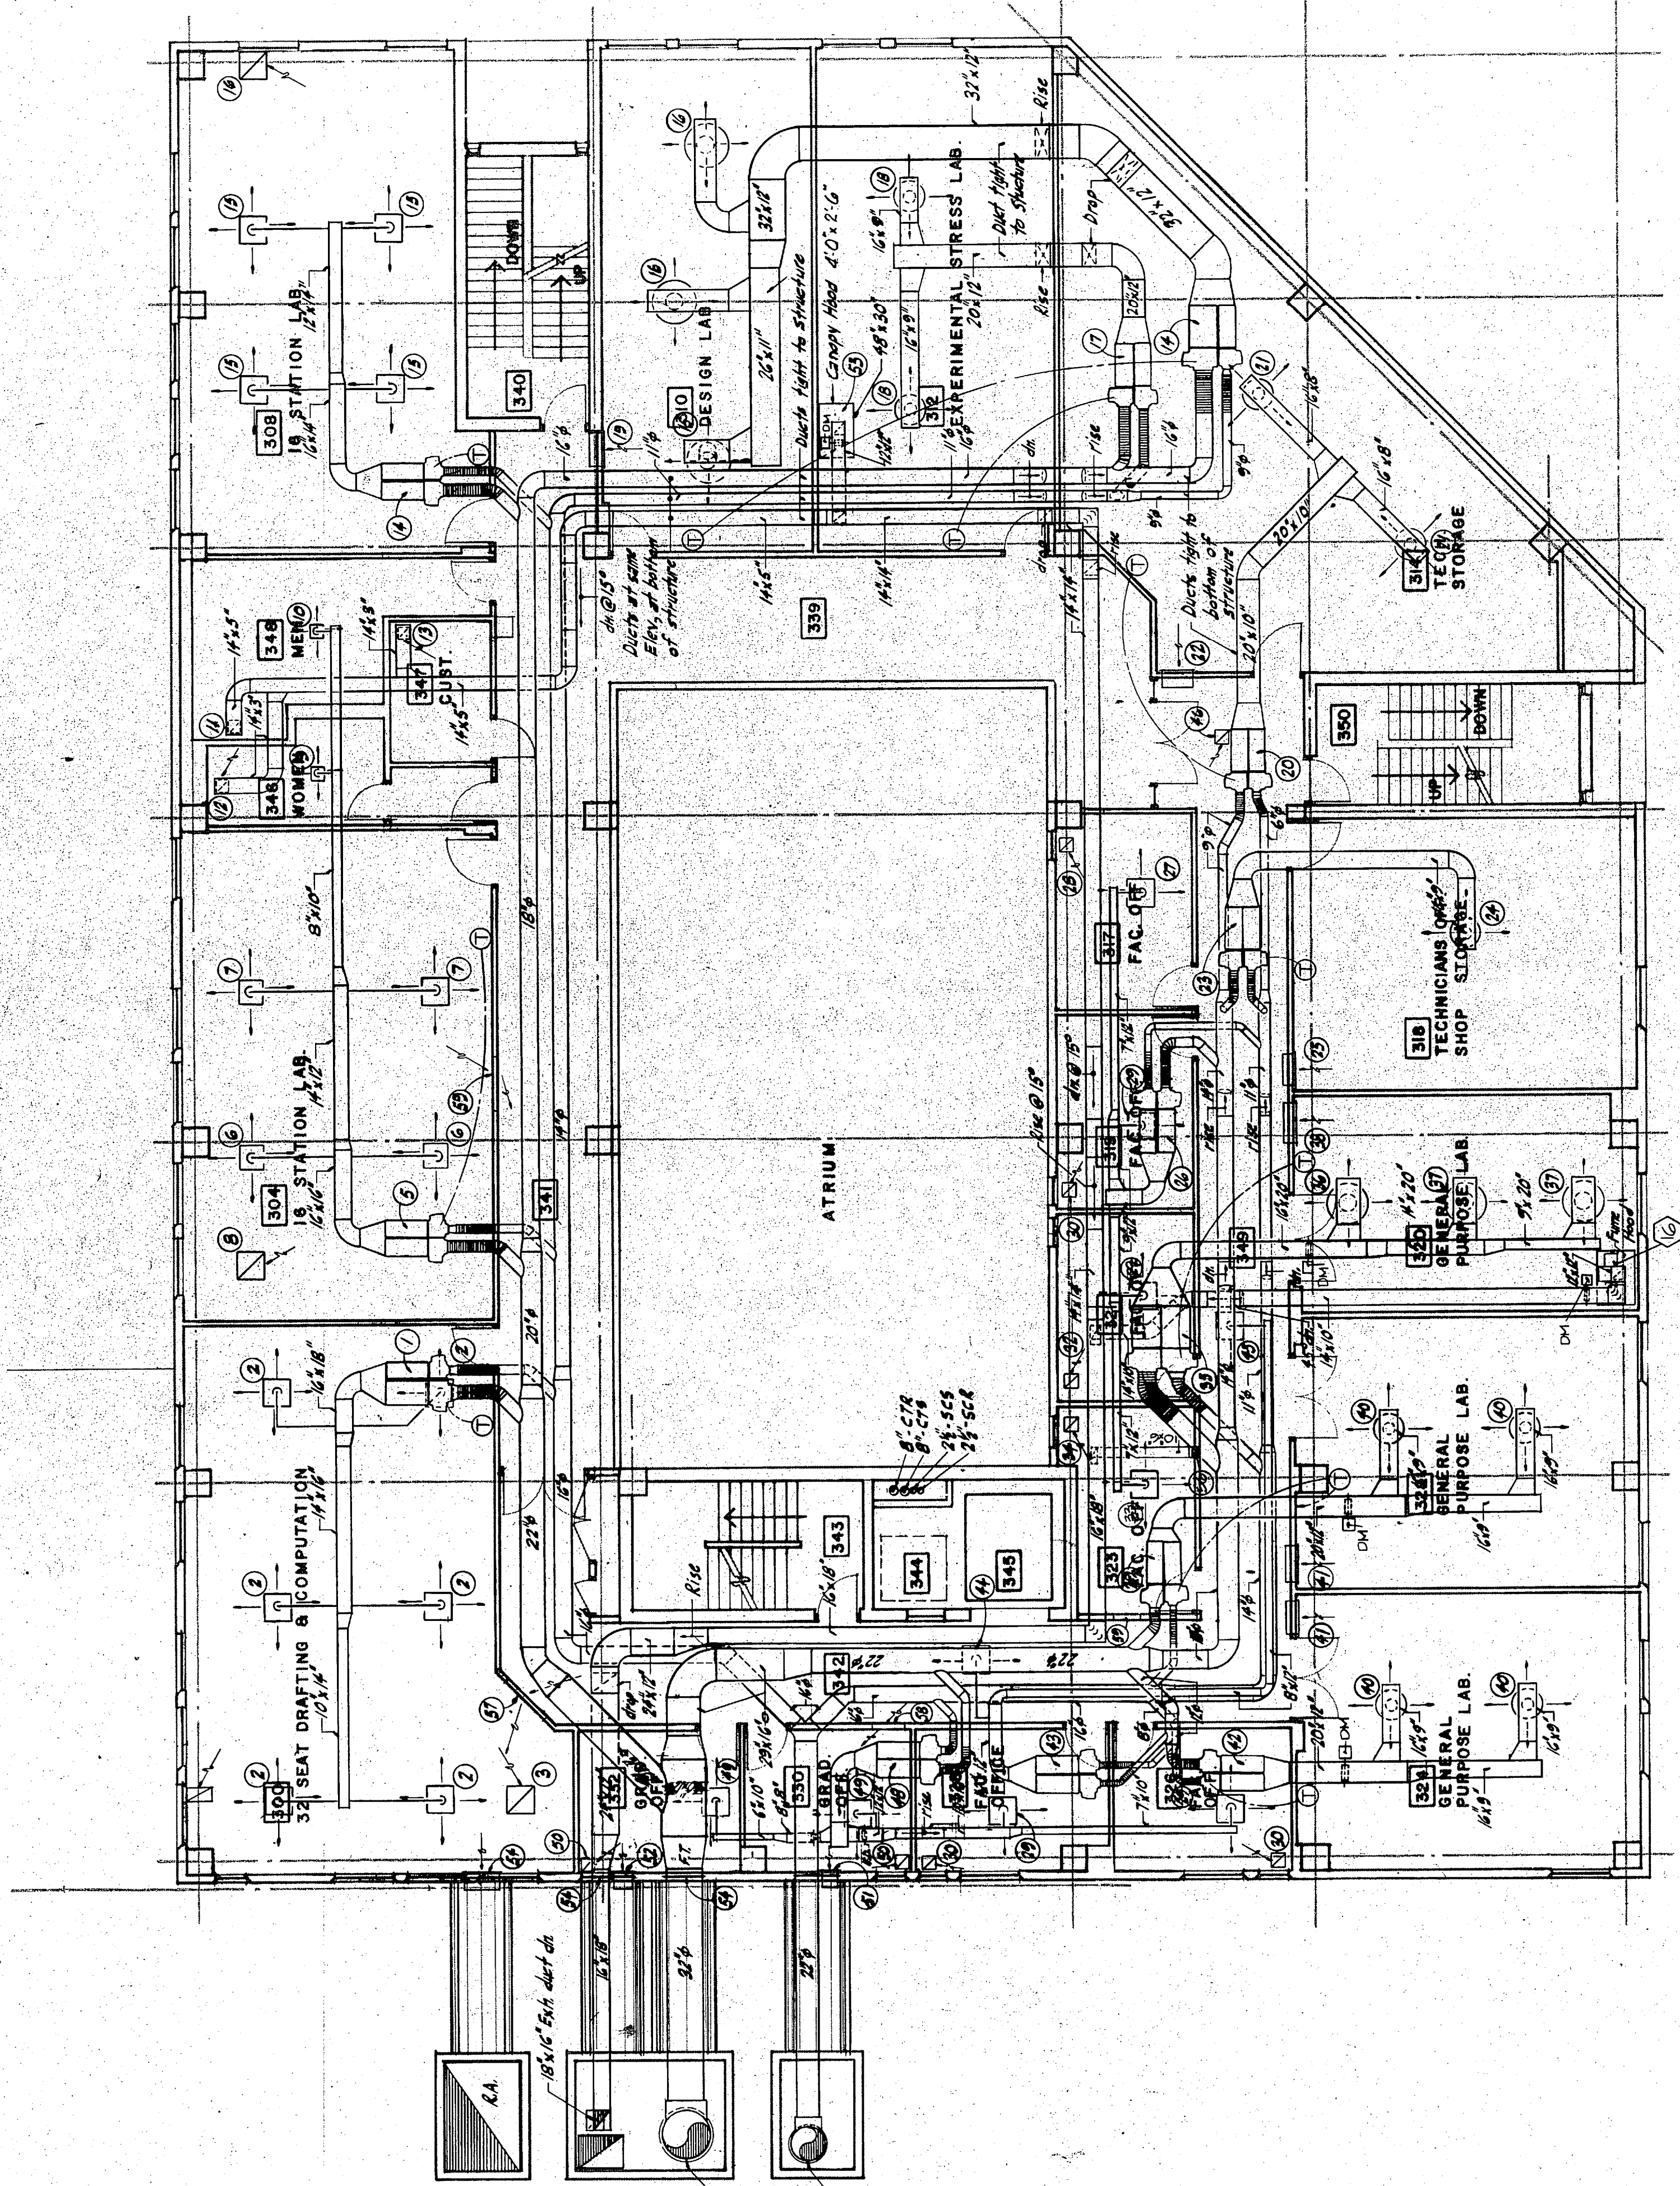

NORTH
FLOOR PLAN, LEVEL 3
1/8" = 1'-0"