


ALTERNATE BID PLAN
SEE PARTIAL FLOOR PLAN
BELOW FOR BASE BID

BASE BID

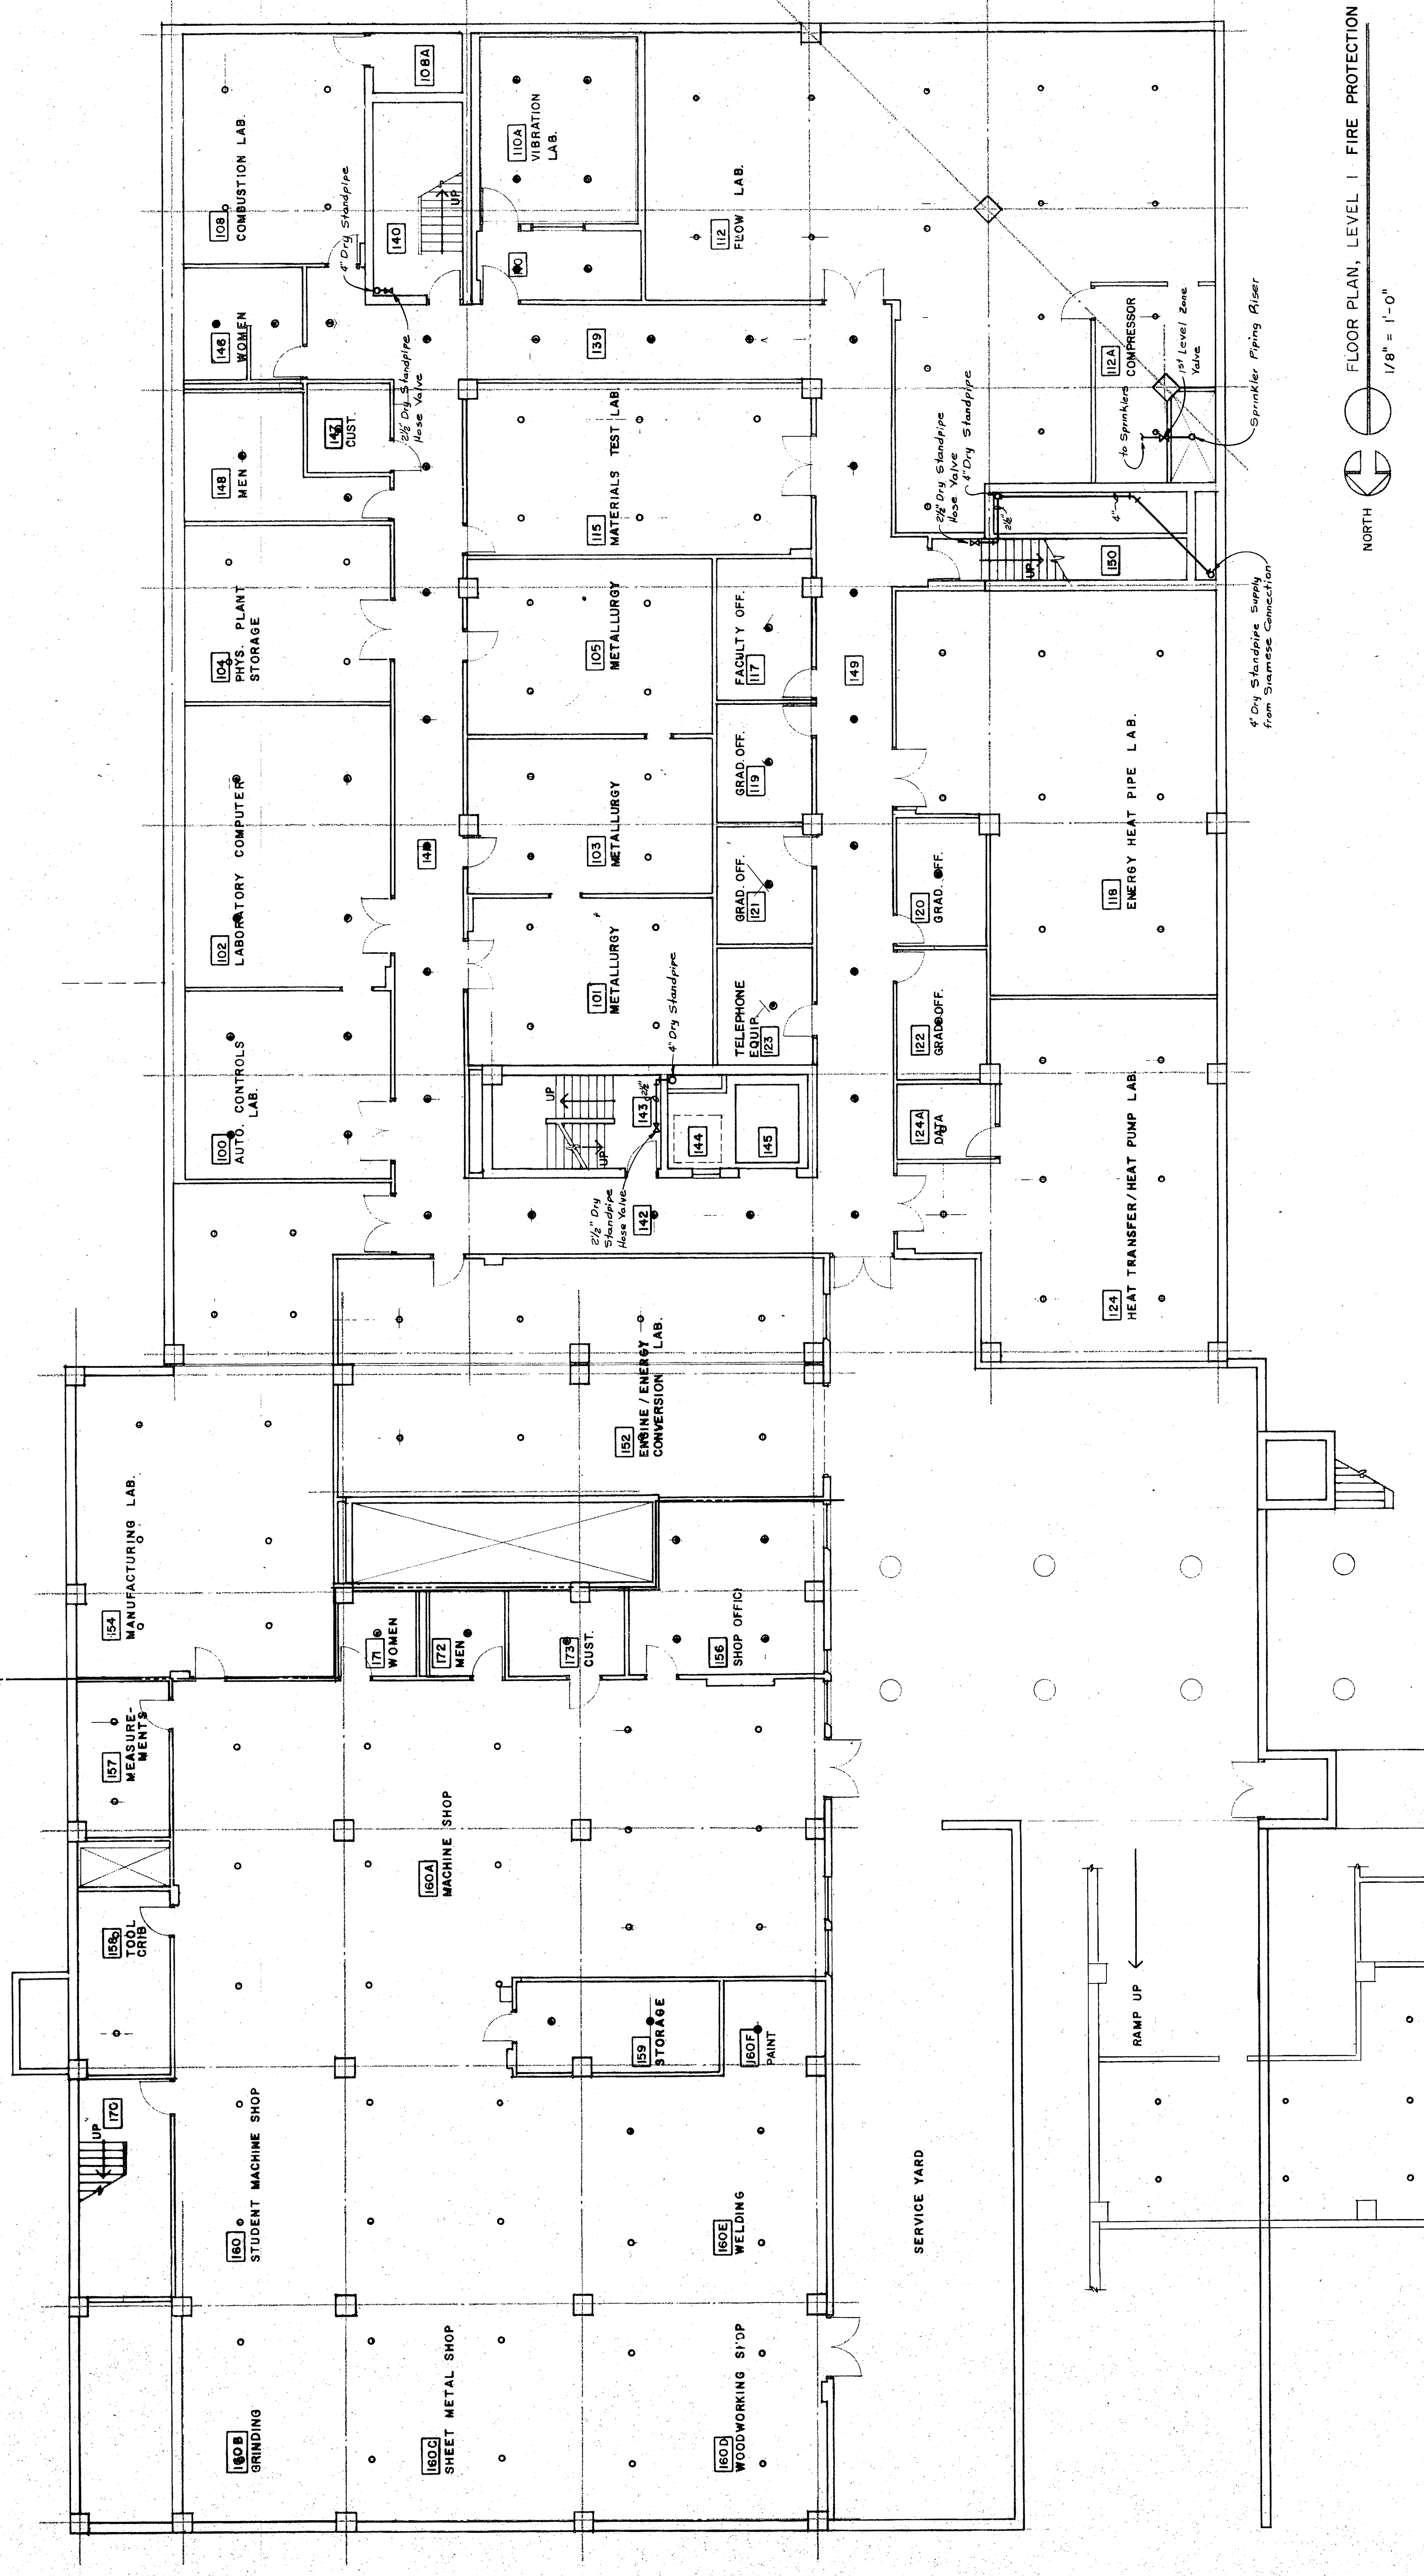

FLOOR PLAN, LEVEL I FIRE PROTECTION
1/8" = 1'-0"

PARTIAL FLOOR PLAN, LEVEL I, FIRE PROTECTION
1/8" = 1'-0"