

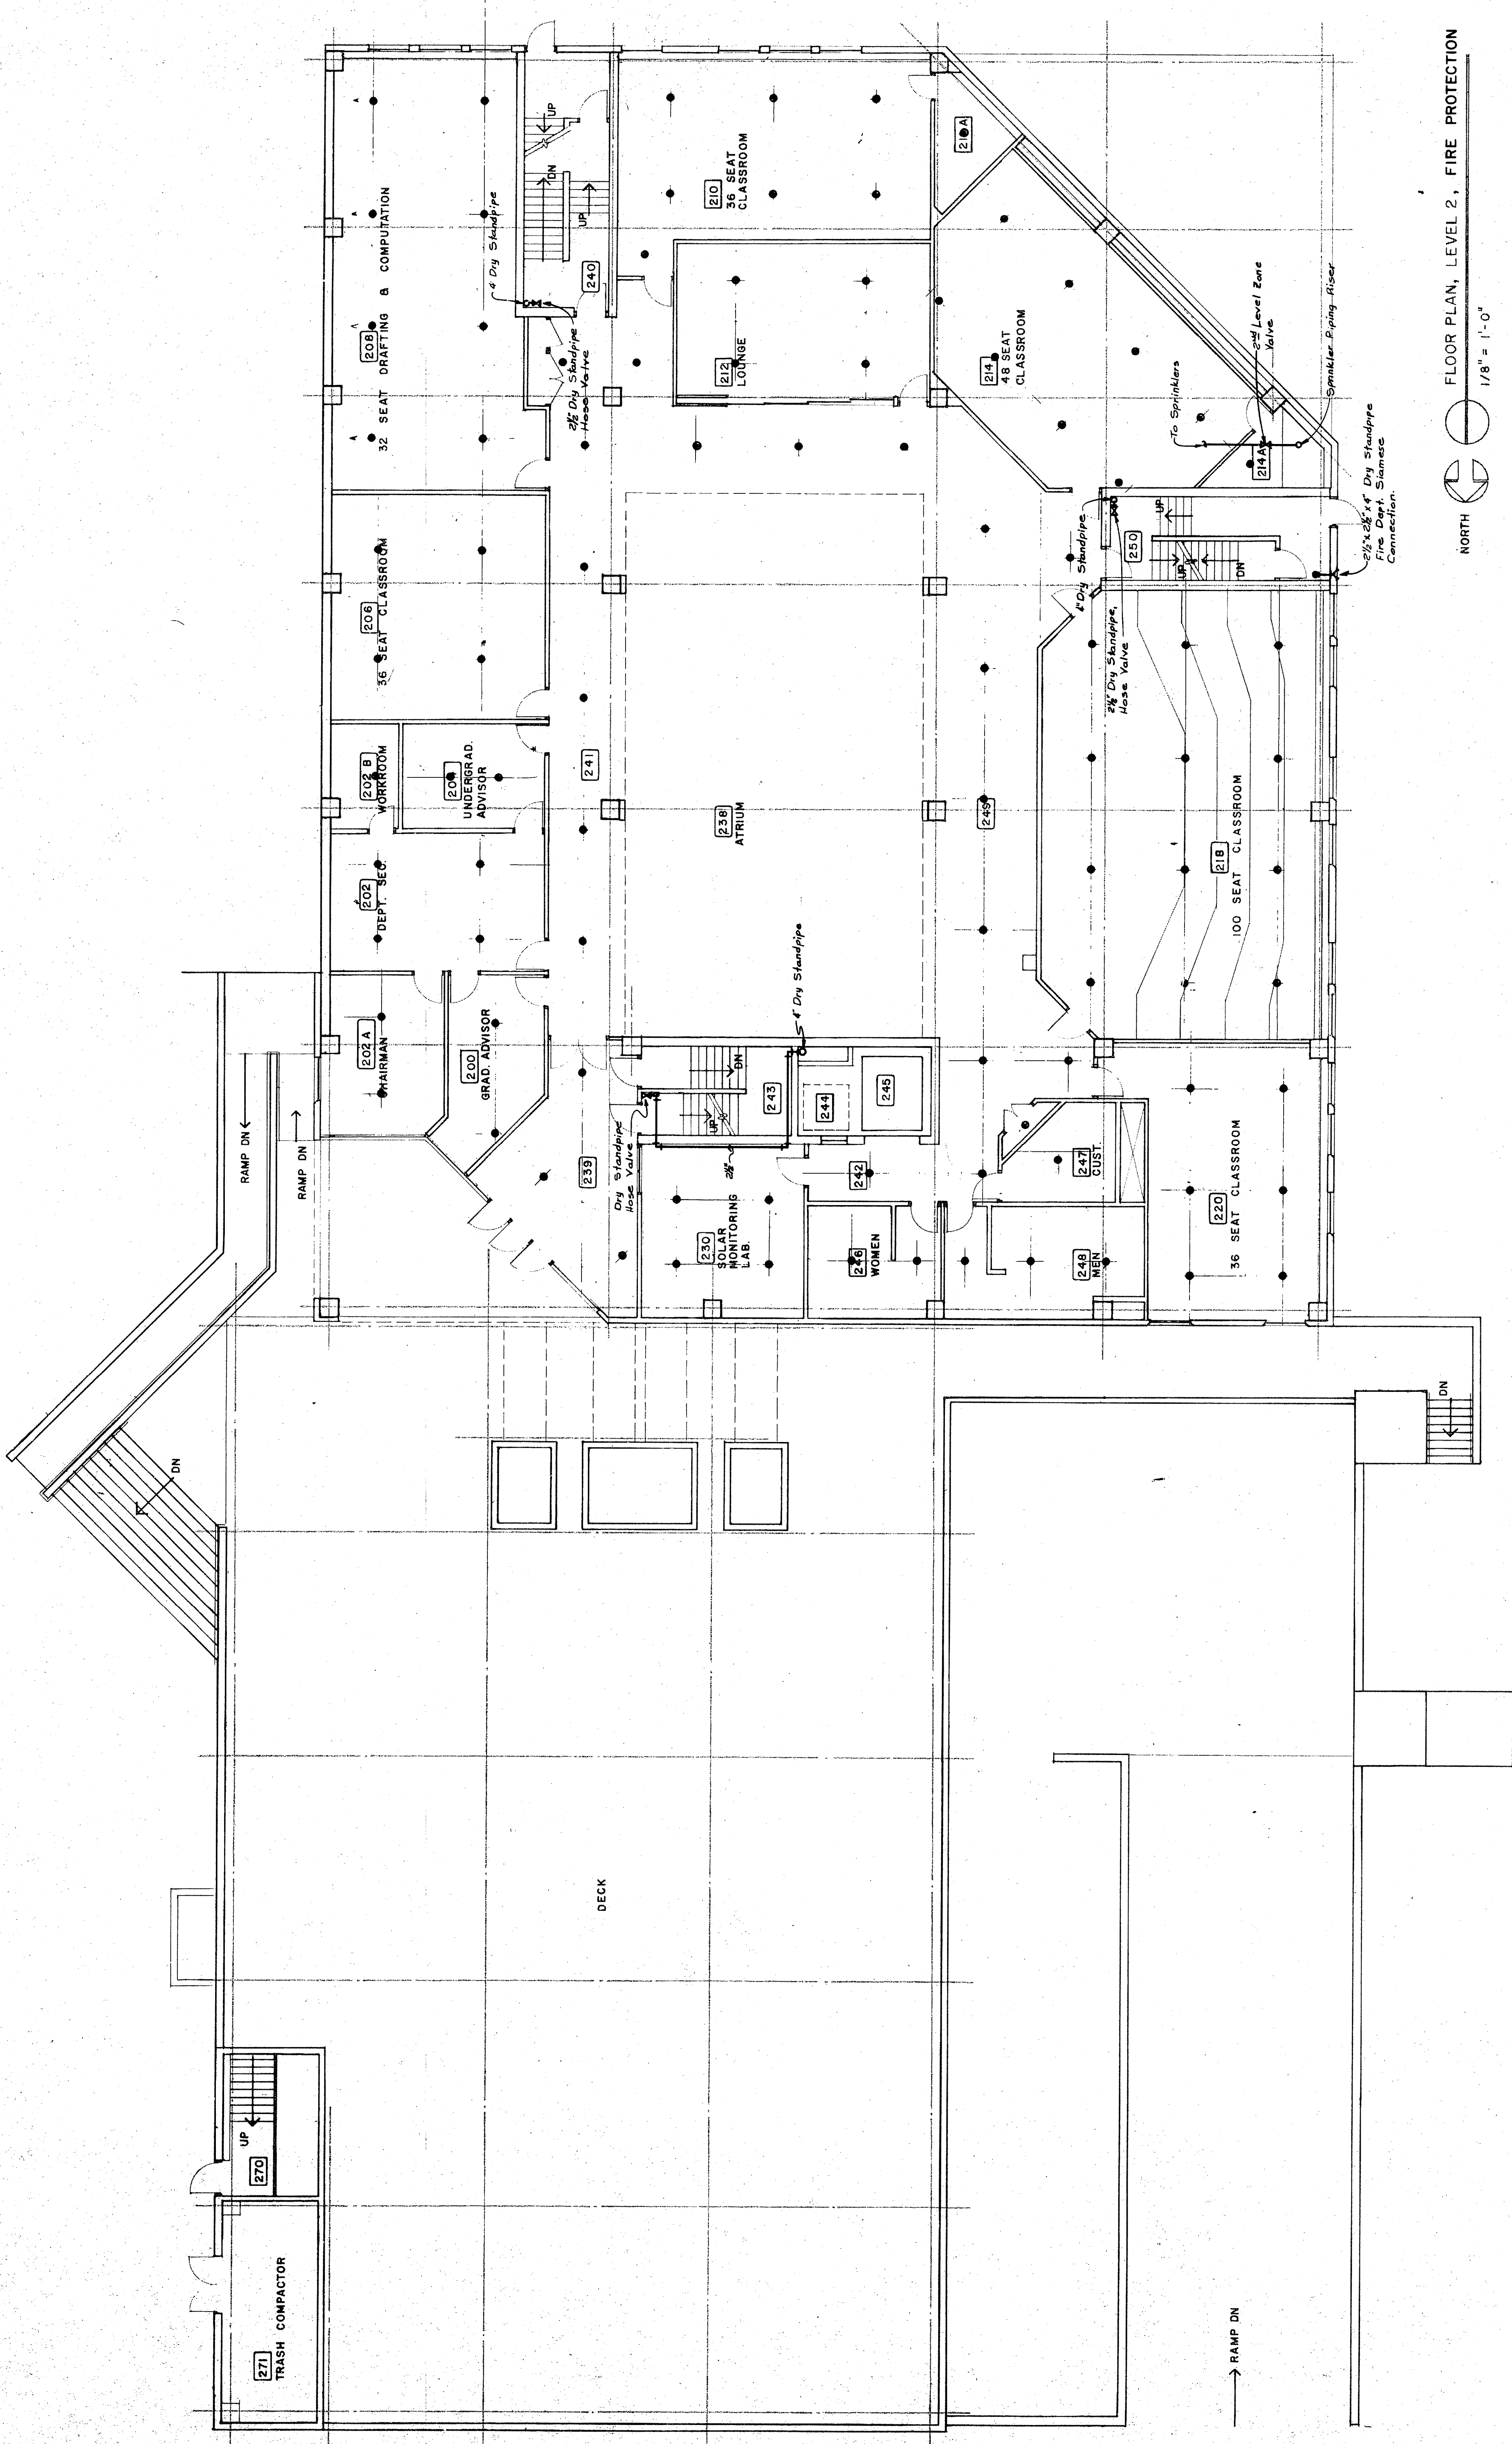
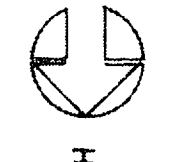


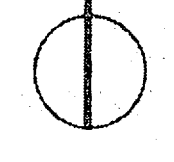

 NORTH  
 FLOOR PLAN, LEVEL 2, FIRE PROTECTION  
 1/8" = 1'-0"

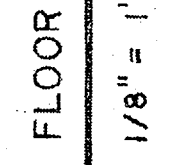