


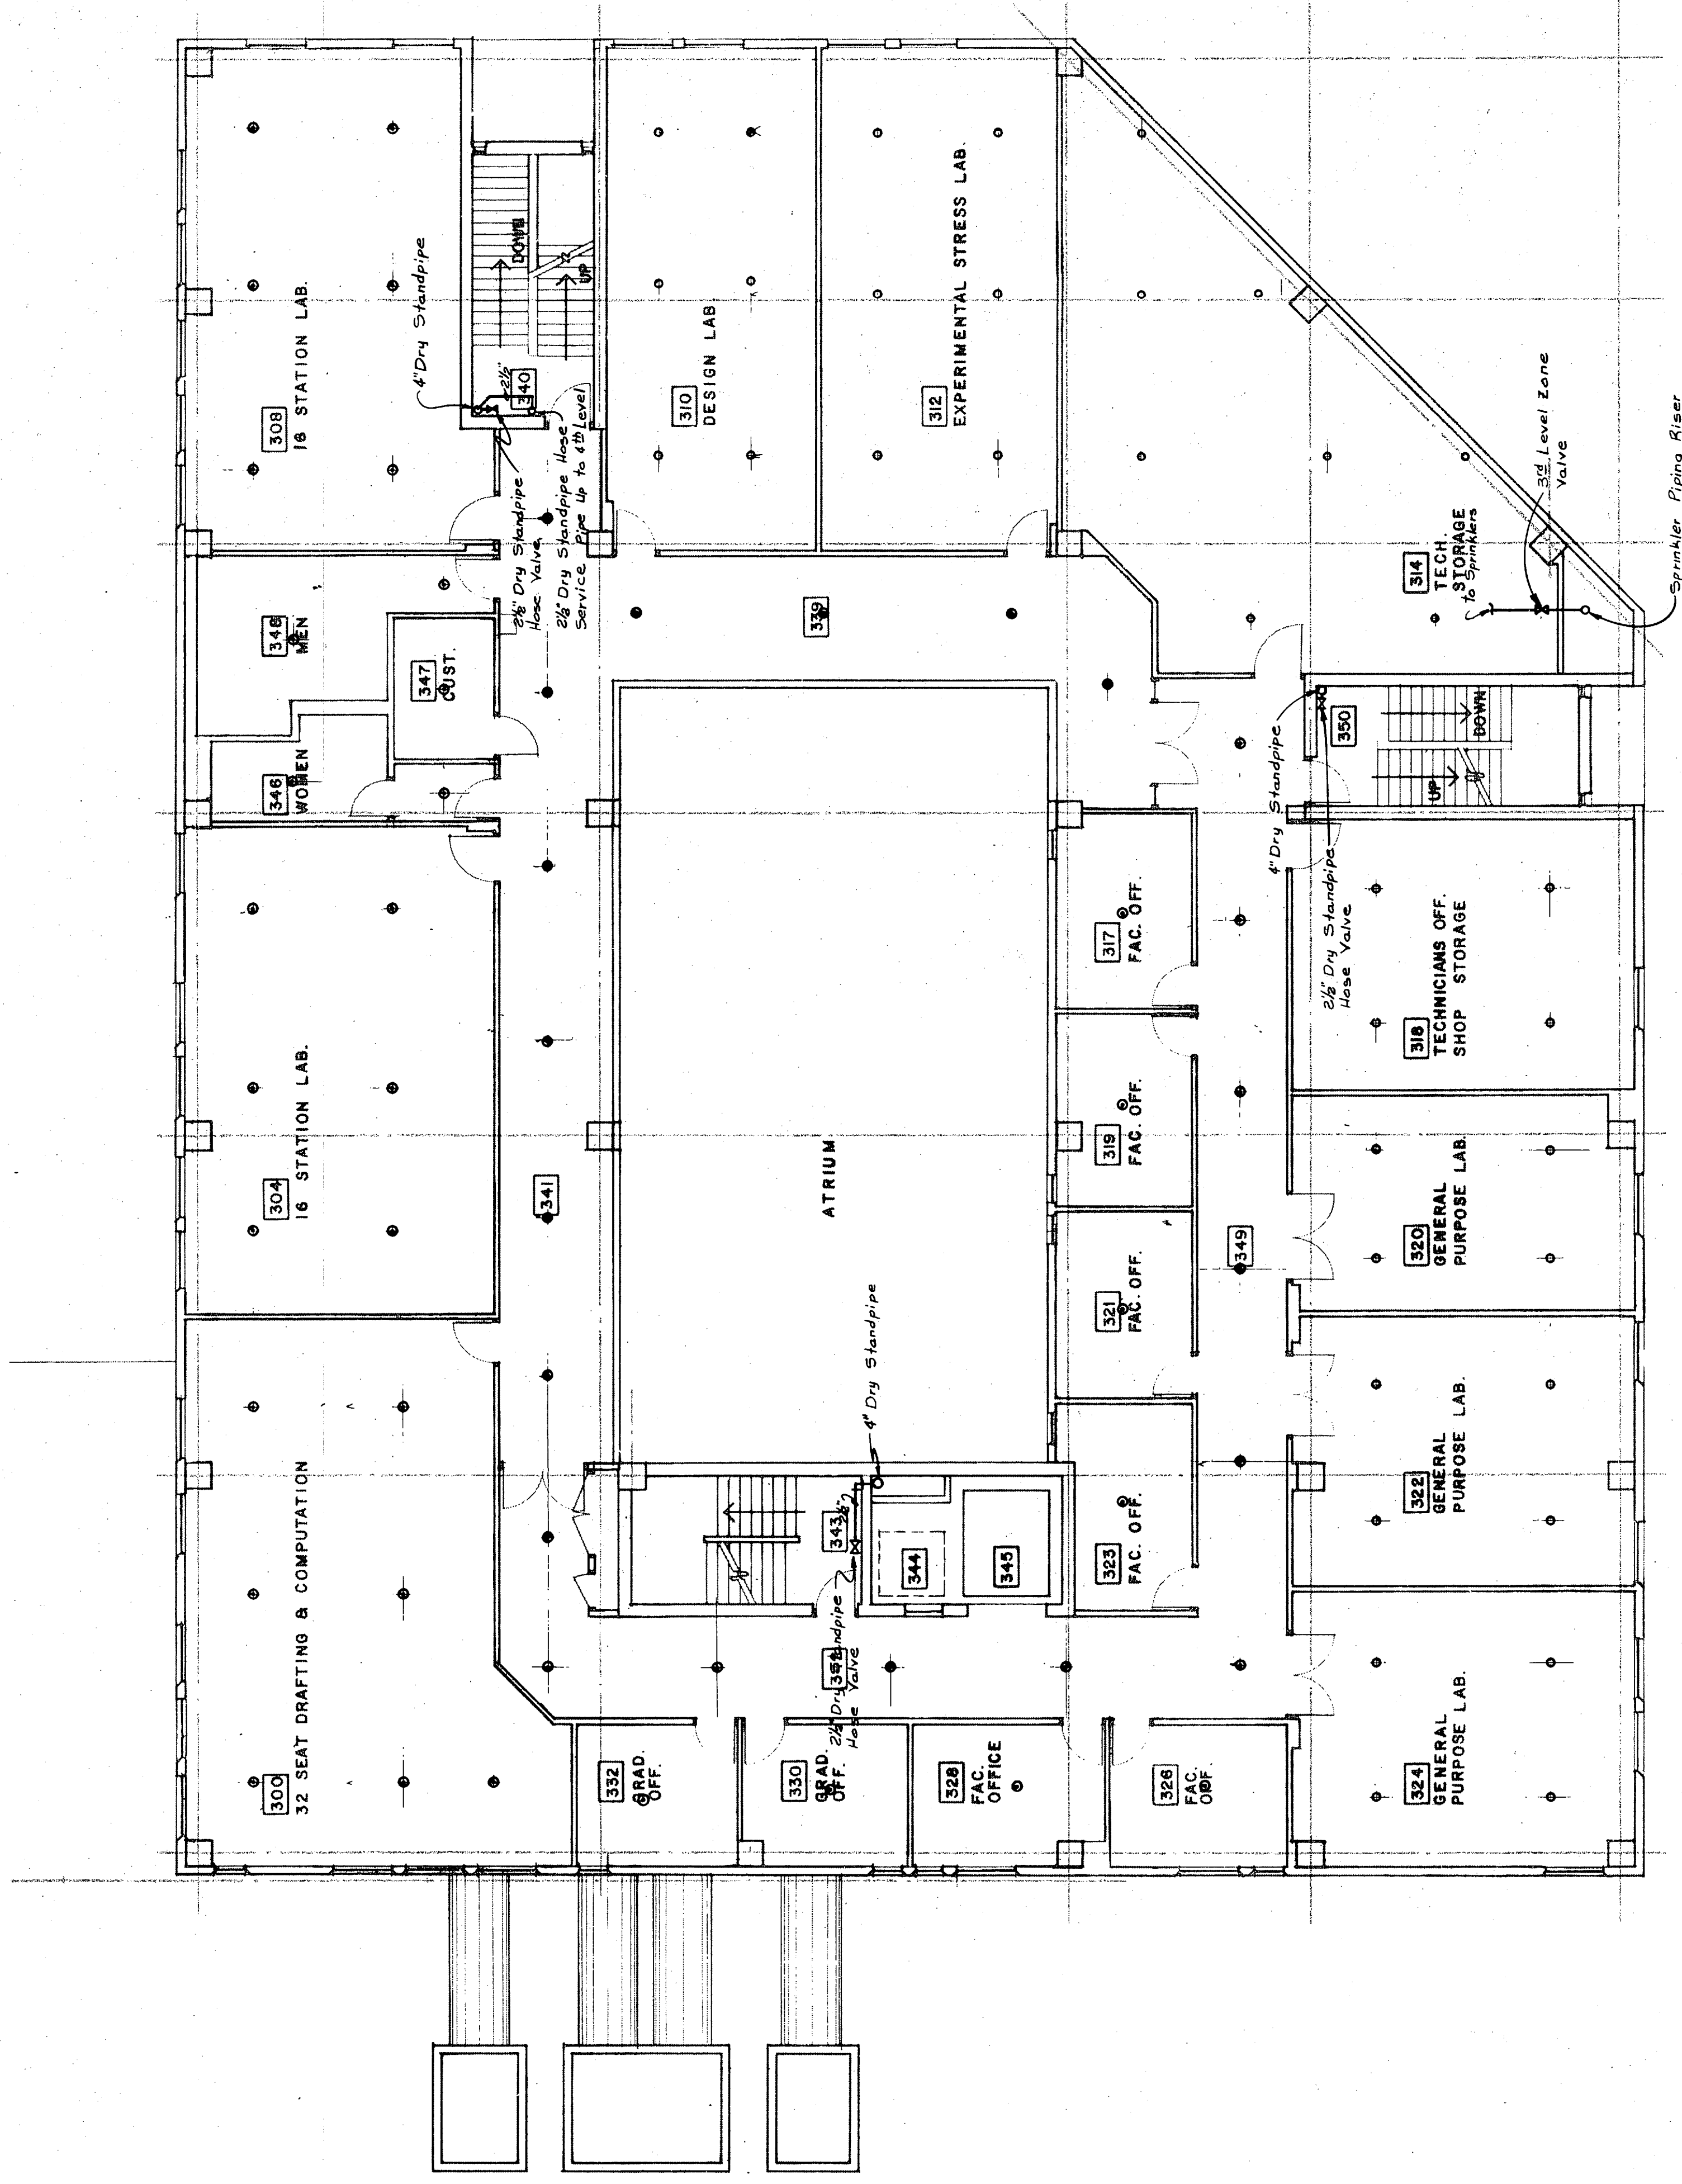

NORTH
FLOOR PLAN, LEVEL 3 FIRE PROTECTION
1/8" = 1'-0"