
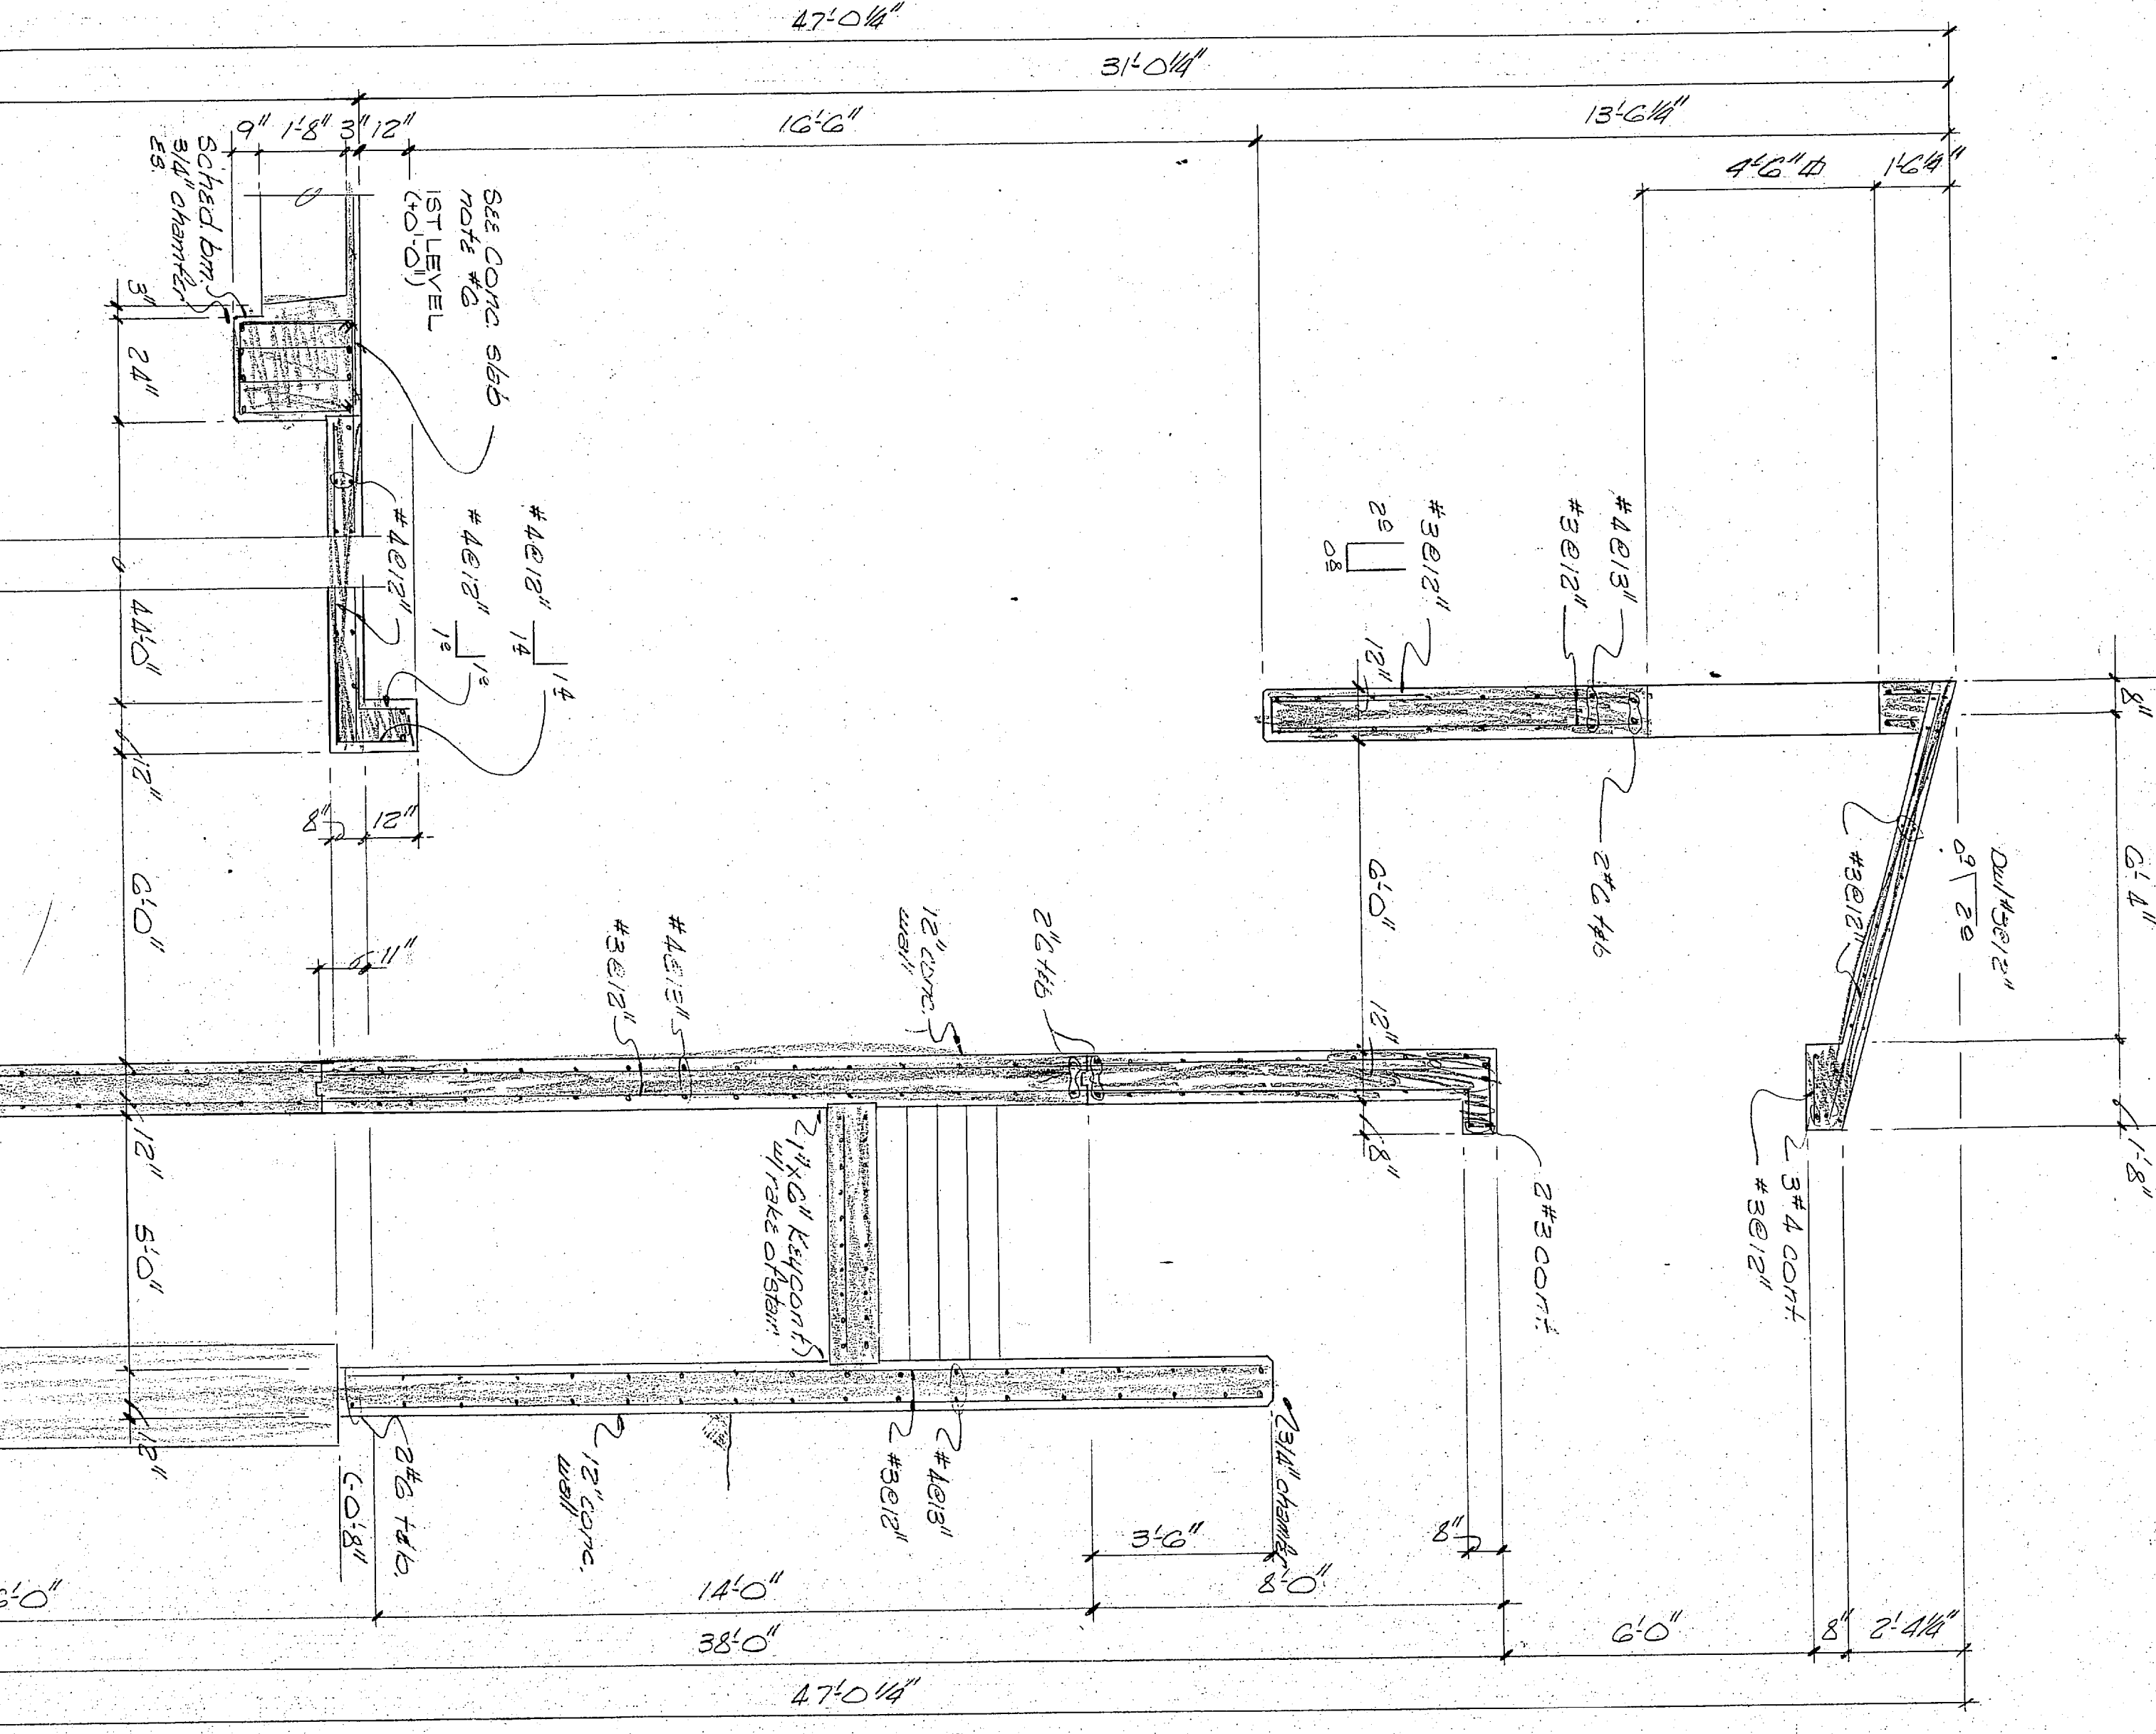
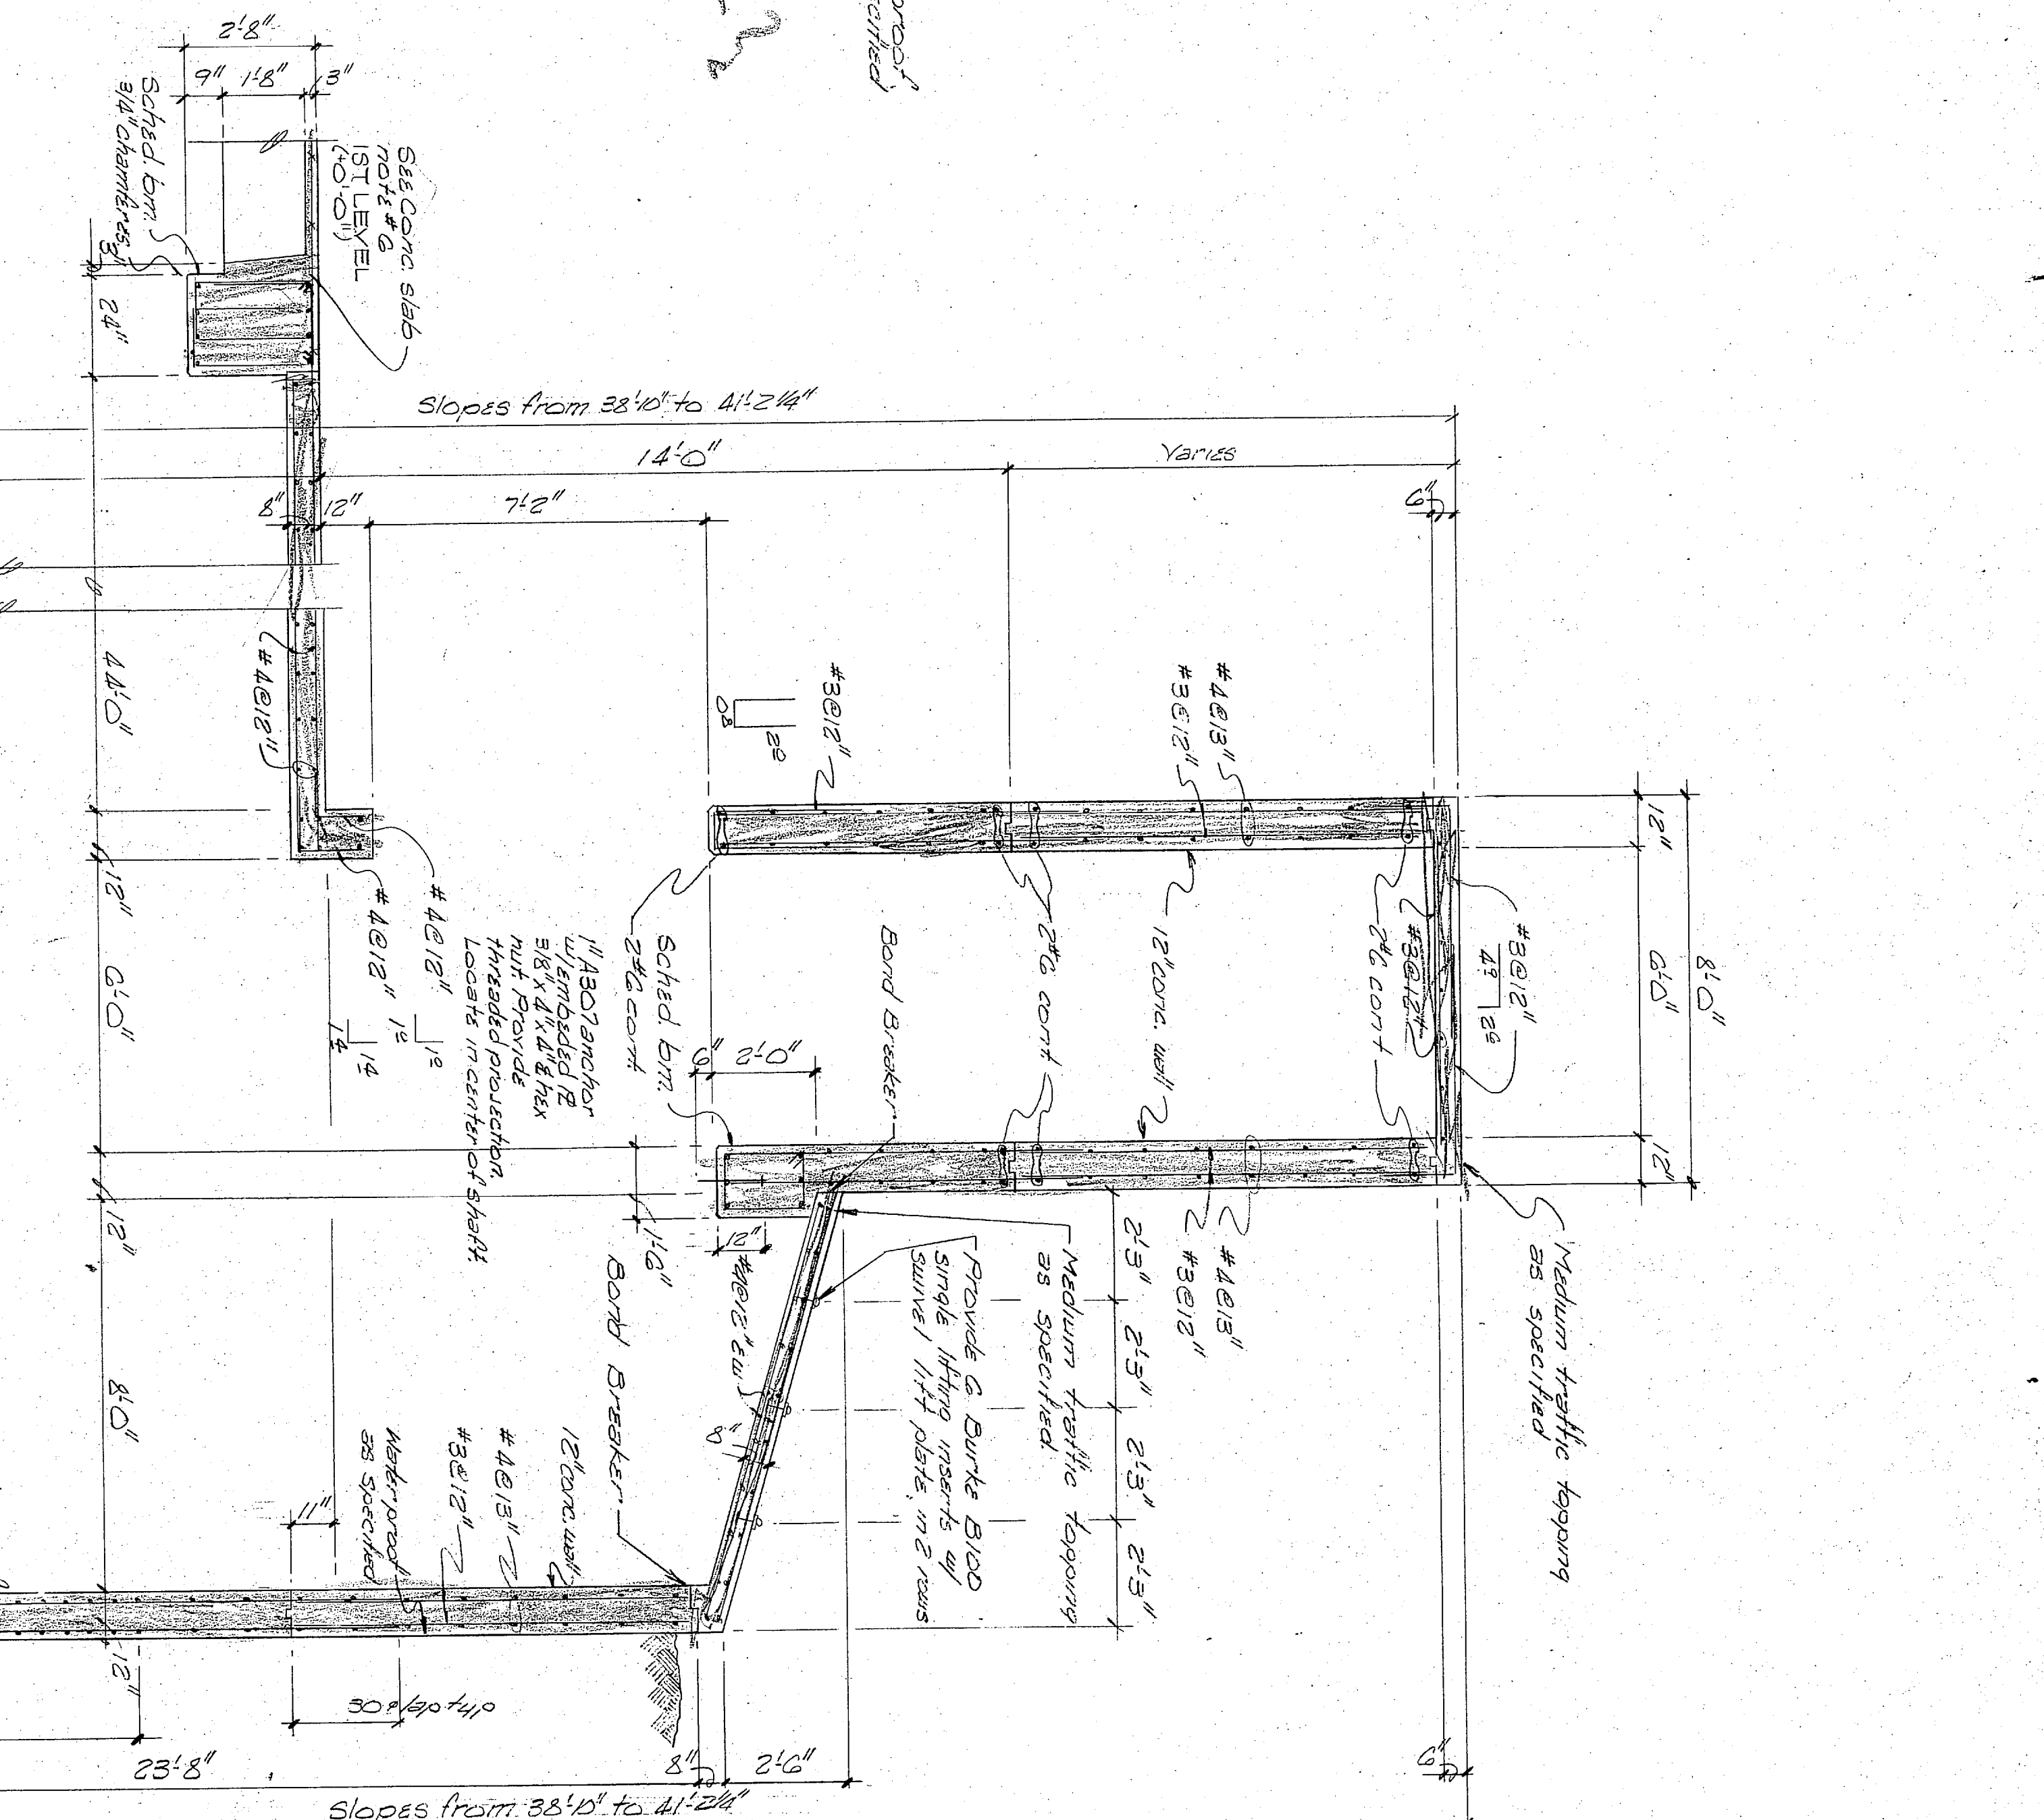


Existing Construction New Construction

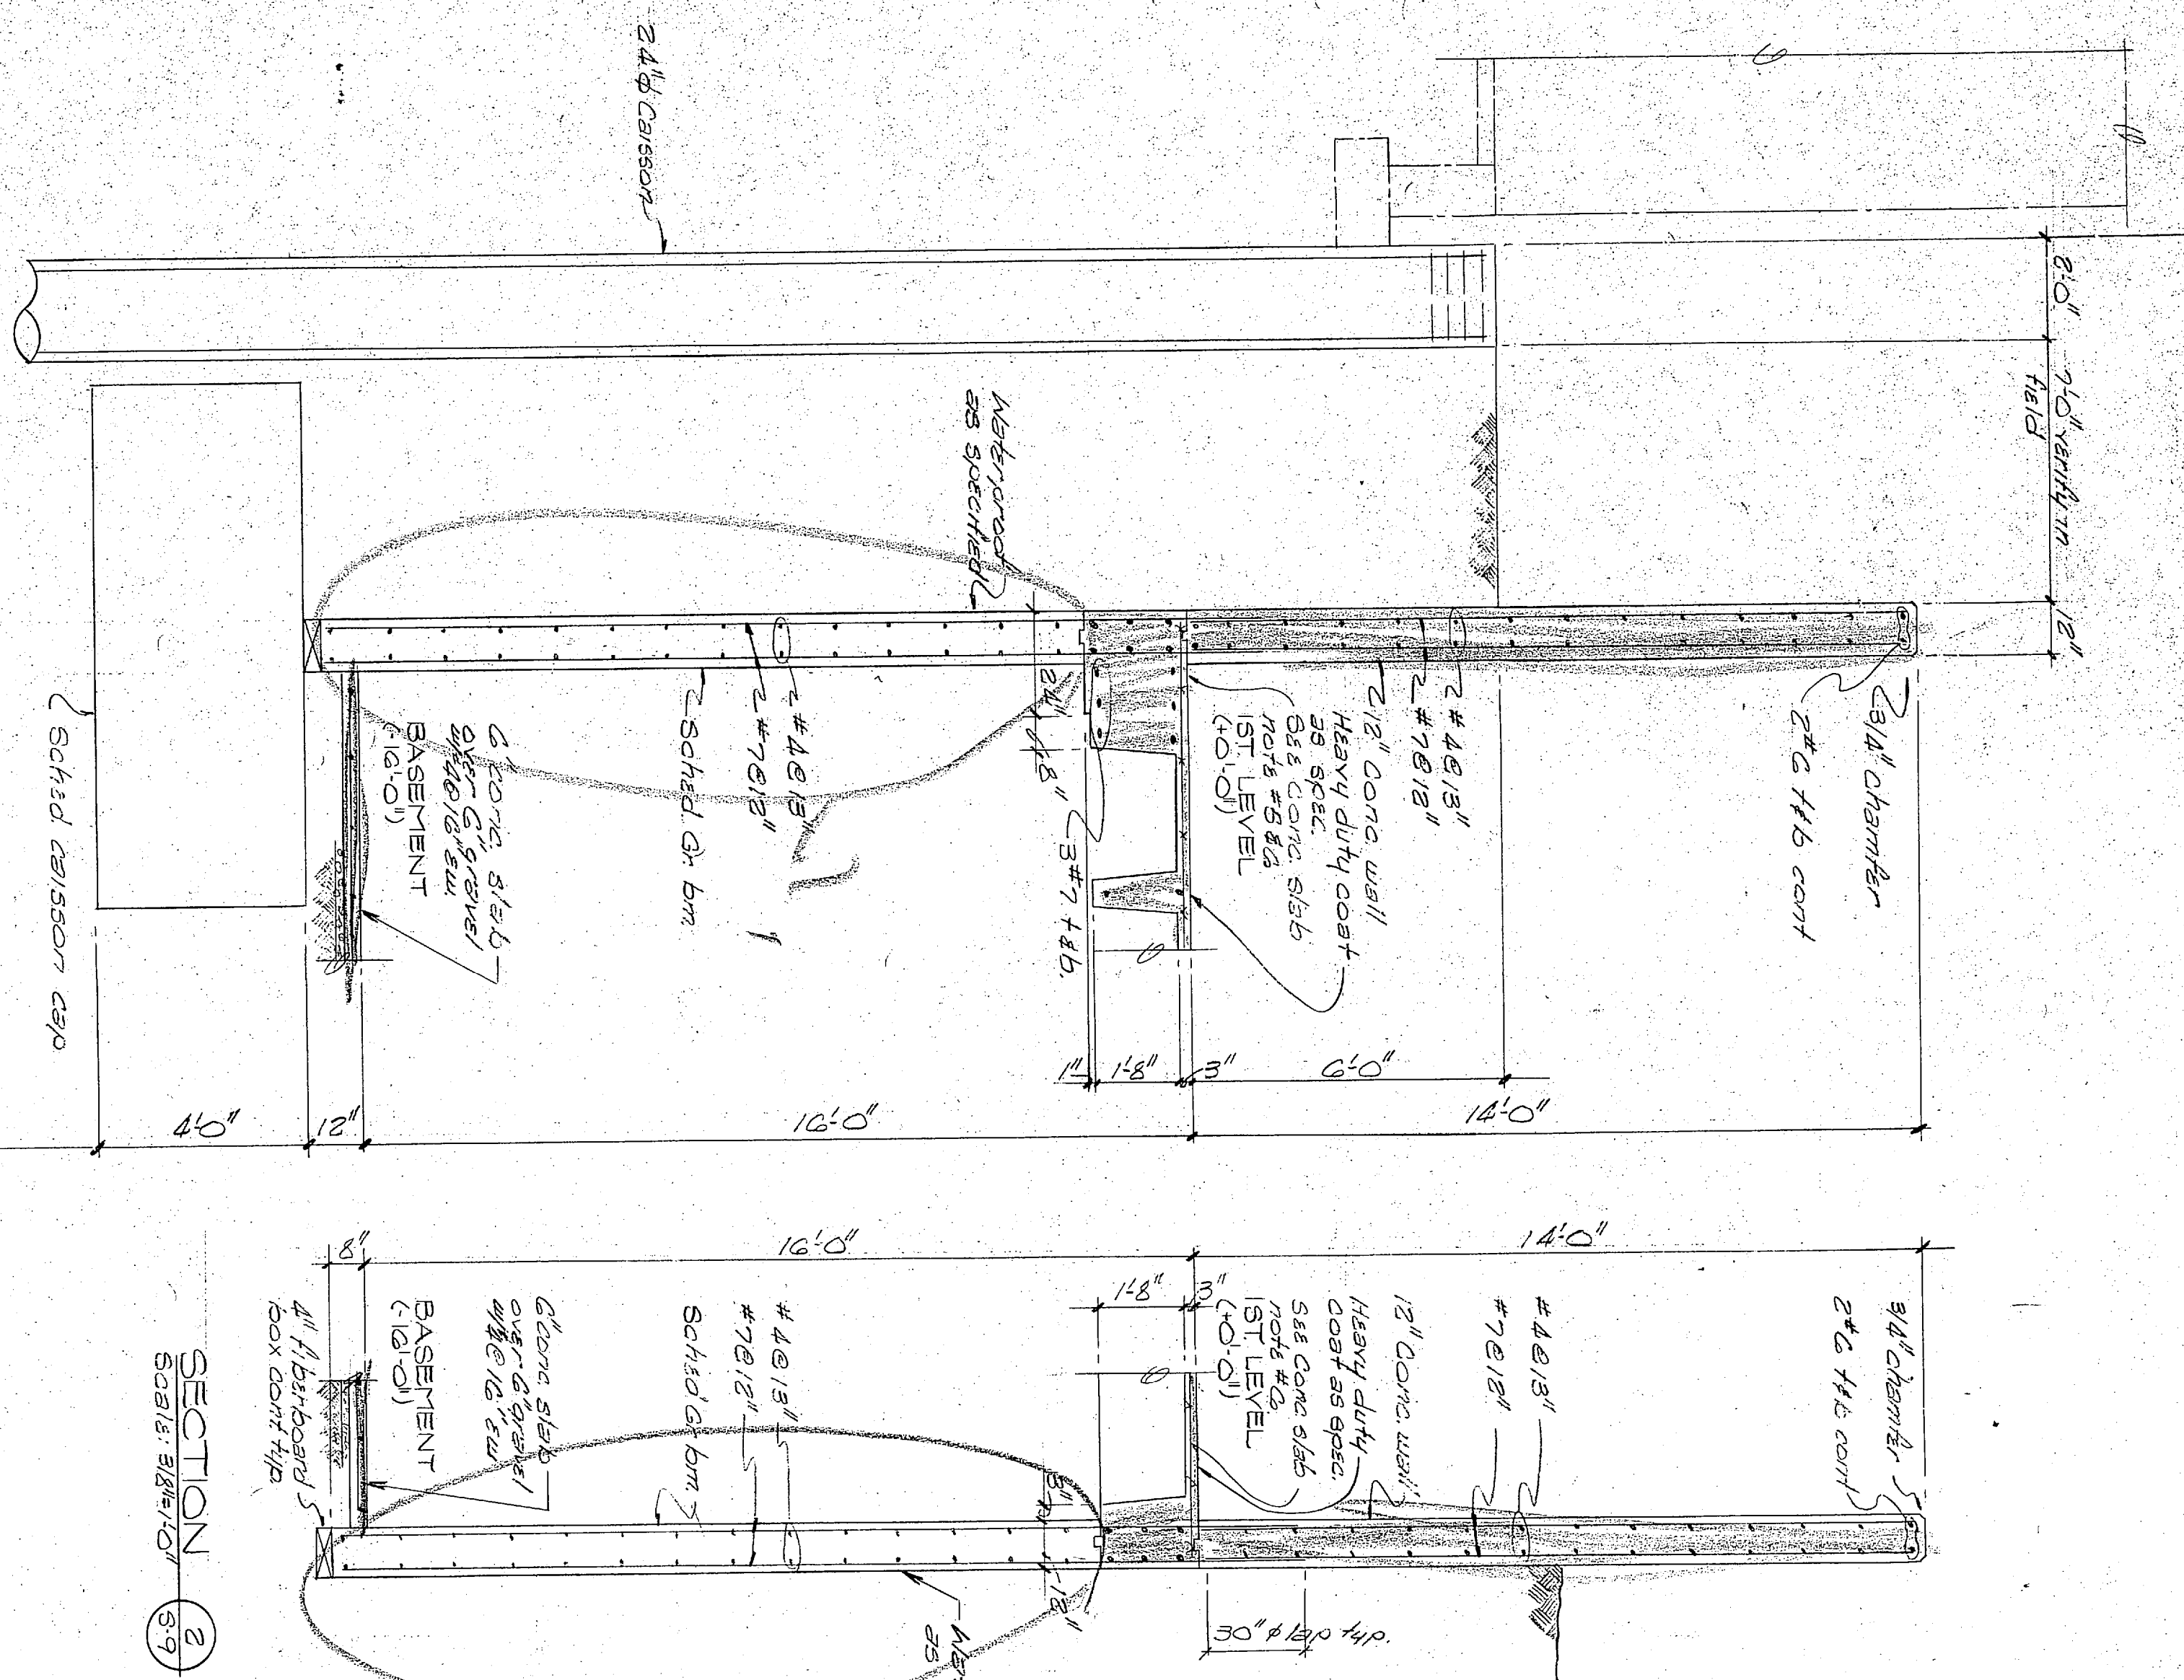

SECTION 1
Scale: 3/8"=1'-0"

SECTION 2
Scale: 3/8"=1'-0"

SECTION 3
Scale: 3/8"=1'-0"

SECTION 4
Scale: 3/8"=1'-0"

